


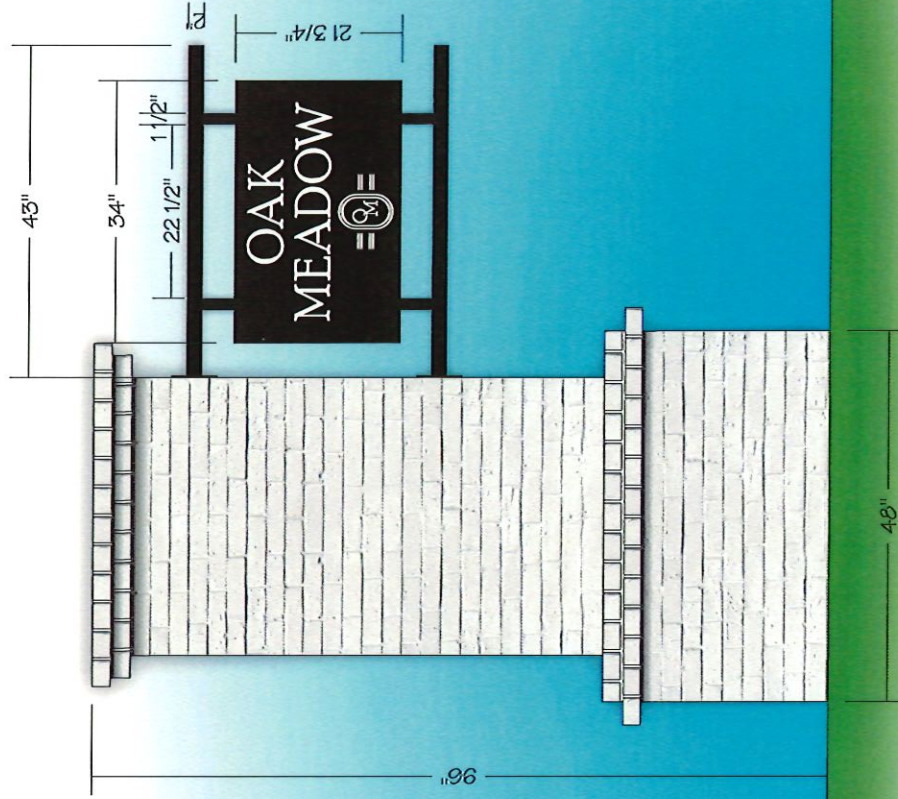

PROJECT: Oak Meadows DATE: 5-14-2025

CONTACT: PHONE:

ACCT EXECUTIVE: Travis Hinton PAGE 1 OF 1

SCALE: 1/2" = 1' DRAWN BY: JTS FILE: Oak Meadow

woodgraphics
 COMPLETE SIGN SOLUTIONS
 3900-106 TARHEEL DR • RALEIGH, NC 27609
 TEL 919.675.4234 • FAX 919.238.3229
 www.wood-graphics.com


Approved As Is _____ Please Initial _____

Approved with Indicated Changes _____

Please Change & Resubmit _____

HH Hunt Homes

Oak Meadows Entry

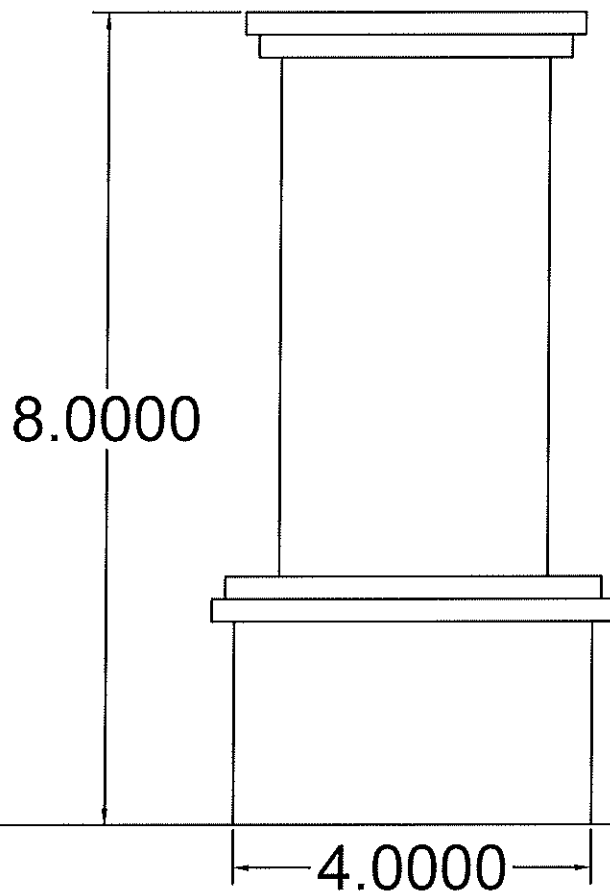

HARDSCAPE
5/5/25

POST NURSERY

"LANDSCAPE DESIGN AND INSTALLATION"
8140 MITCHELL MILL RD., ZEBULON, NC 27597
(919) 554-4002 WWW.POSTNURSERY.COM
POSTCLAYTON1994@GMAIL.COM