



Option 1 - Red OPEN Cabinet

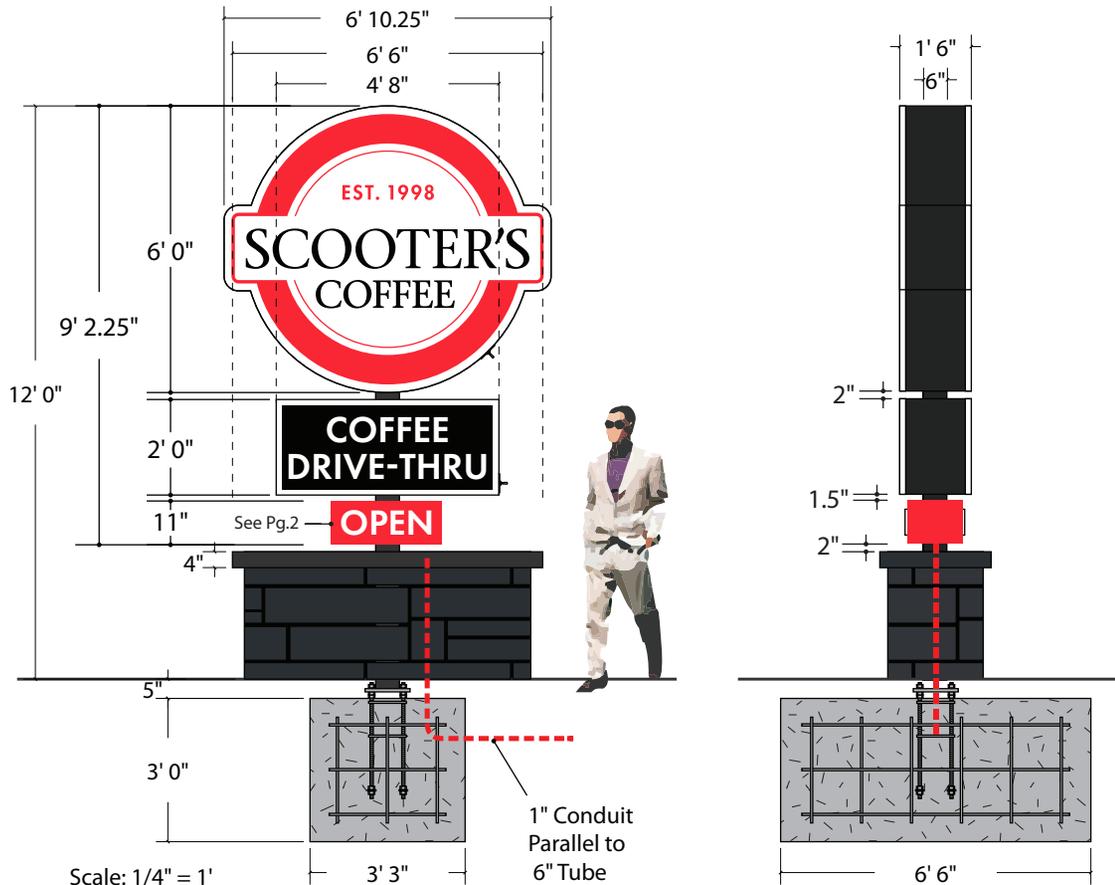


Scale: 1/4" = 1'

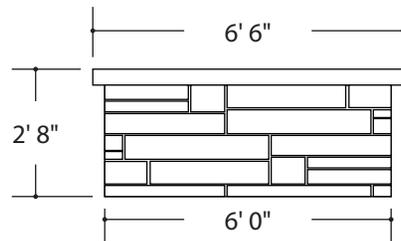


Scale: 1/4" = 1'

Base Face Details

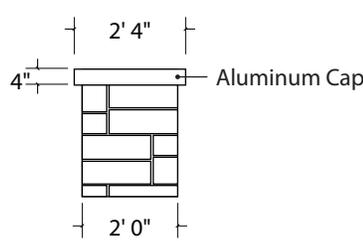

Base Side Details

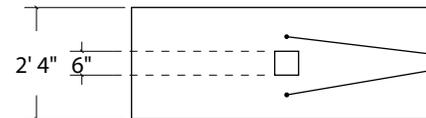

Cap Plan View

Do Not Put Electrical Conduit on either of these sides.

MATERIALS

Upper Cabinet (Scooter's Coffee)

- 0.080" Thk. Aluminum X-Brace Returns
- 0.063" Thk. Aluminum Skins
- 0.040" Thk. Aluminum Retainers
- 1/8" Thk. Aluminum Internal Plate Structures
- 3/16" Thk. Lexan Faces
- 1st Surface PSV Graphics

Lower Cabinet (Coffee Drive Thru)

- 1" Aluminum Angle Frame
- .063" Thk. Aluminum Skins
- .040" Thk. Aluminum Retainers
- 3/16" Thk. Lexan Faces
- 1st Surface PSV Graphics

Illumination

- White LEDs
- Class II Power Supply

COLORS

- Skins painted Black, Satin Finish.
- Retainers painted White, Satin Finish.
- Square Tube painted Black, Satin Finish.
- Translucent White Lexan.
- PSV to match:
- Black
- Translucent Tomato Red (230-43), PMS 1788C

NOTES

- Concrete Base & Aluminum Cap Provided by Others
- Stone Color: Sherwin Williams Inkwell 6992
- Electrical Conduit ran Parallel to 6" Tube.

POLE / FOOTING

- 6" Steel Sq. Tube

Print 6921JK-5	Date 6/11/25	OQ# 52933	Line 3	SP LS	Sign Type Monument
CLIENT APPROVAL		Title Scooter's Coffee	Location See Site Plan		Size 9' 2.25" x 6' 10.25" (62.97 sqft), 12' OAH
AUTHORIZED SIGNATURE		DATE	Customer Scooter's Coffee		Description Illuminated D/S Pylon w/ Lexan Faces & PSV Graphics
Int. Note					




1 Tremco Drive. Terryville, CT 06786
 phone: 860.582.0233 fax: 860.583.0949
 signs@lauretano.com www.lauretano.com



Scale: 1-1/2" = 1'

Front

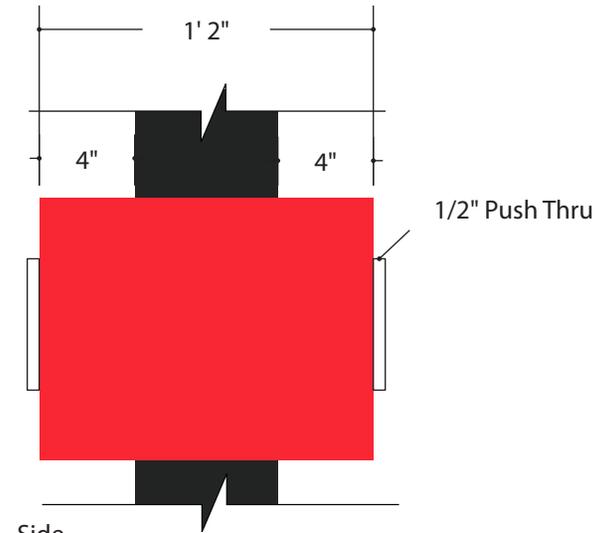

Side

MATERIALS

- 1" Aluminum Angle Frame
- .063" Thk. Aluminum Skins
- 1/8" Thk. Aluminum CAD-CUT Faces.
- 3/4" Thk. Acrylic Push-Through Letters
- 1/8" Thk. Acrylic Backer

Illumination


- White LEDs
- Class II Power Supply

COLORS

- Skins & Faces painted to match Tomato Red (230-43), PMS 1788C
- Clear Acrylic Push-Through Letters
- White Acrylic Backer

NOTES

Sign will have it's own dedicated curcuit to be on when store is open

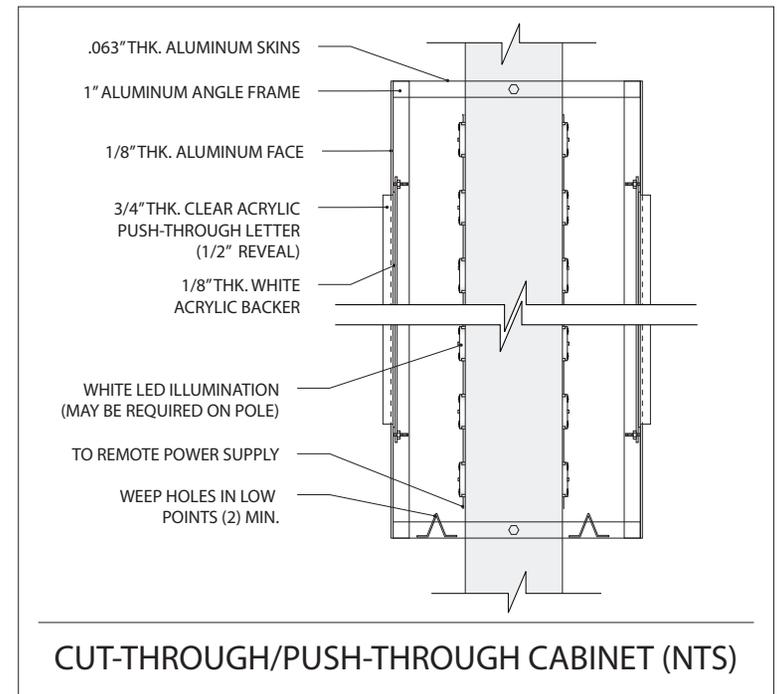


CUT-THROUGH/PUSH-THROUGH CABINET (NTS)

PROCEED TO PRODUCTION	Print 6921JK-5	Date 6/11/25	Installation Method	
	ES# 52933	Line 3		
AUTHORIZED SIGNATURE	DATE	= Critical Dimension for Internal Quality Control	UL FILE NO. E70436	



1 Tremco Drive, Terryville, CT 06786 • Phone: 860.582.0233
 signs@lauretano.com www.lauretano.com

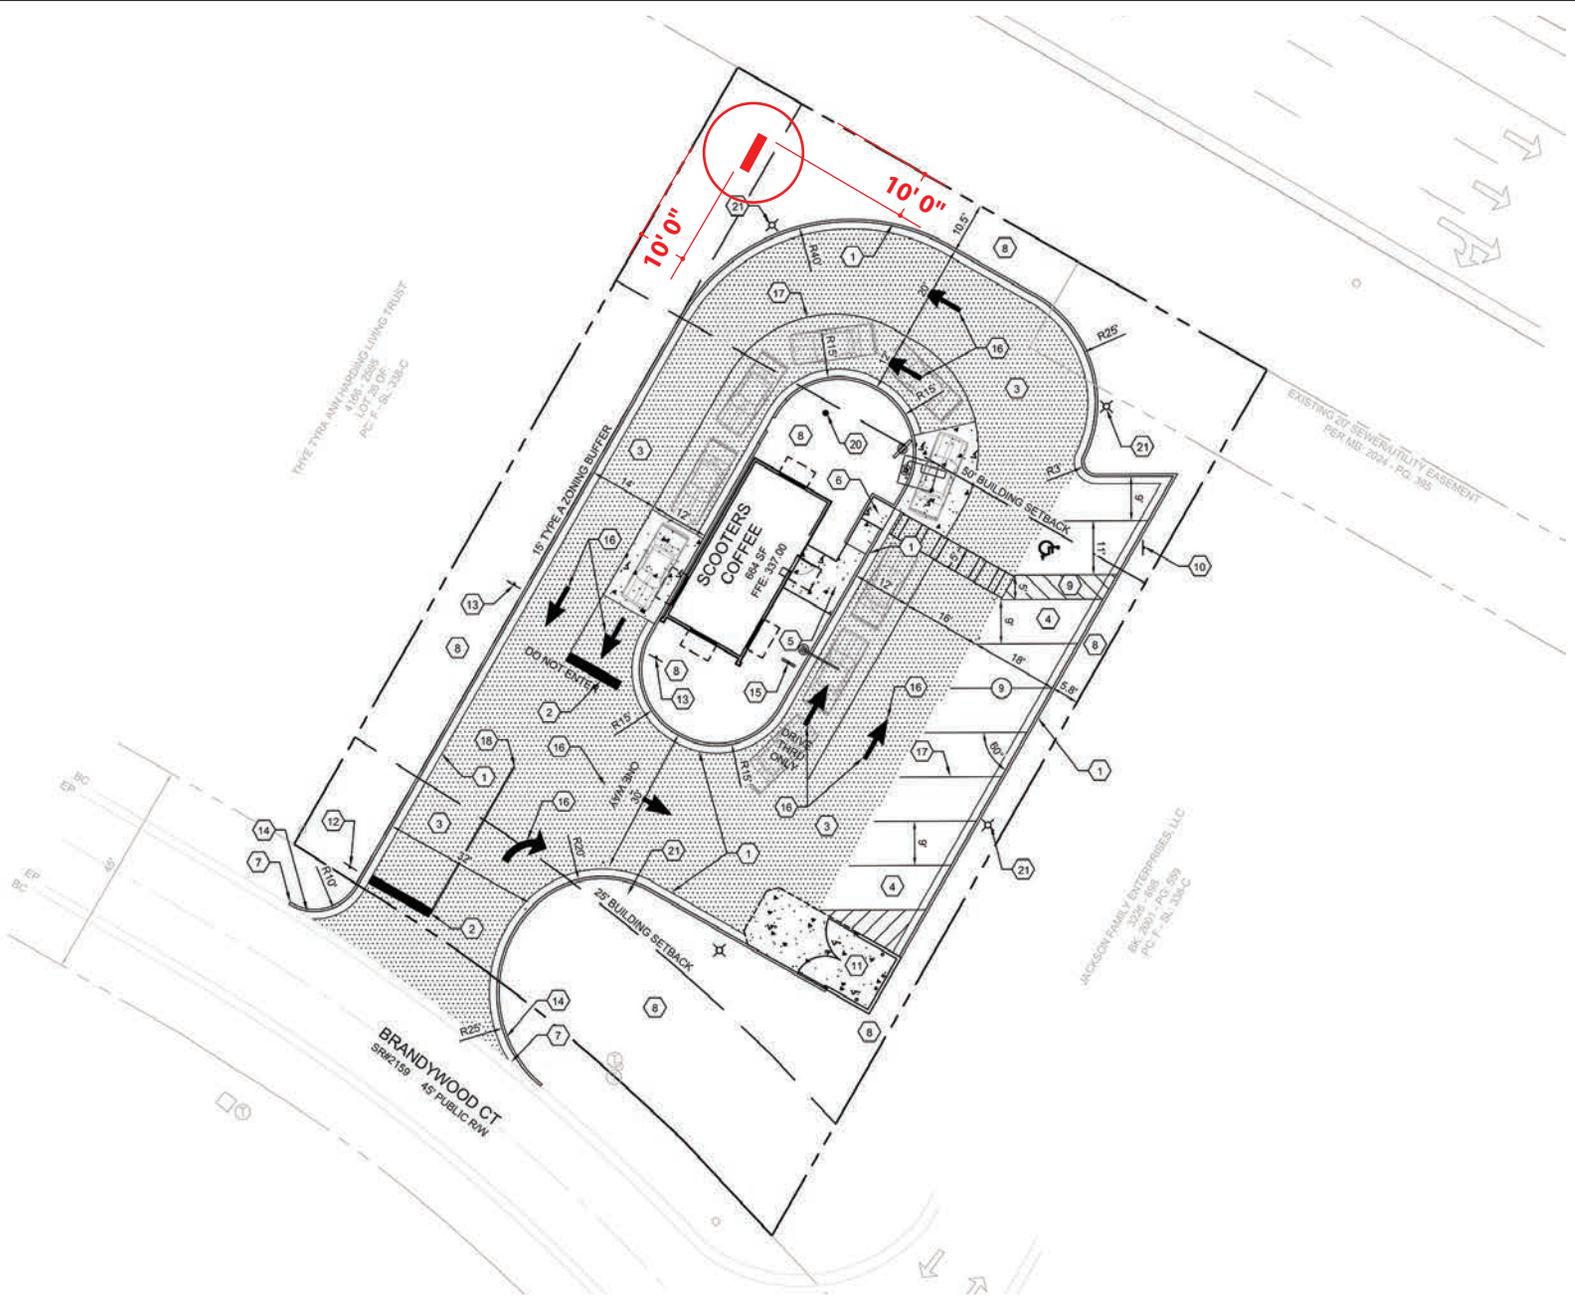

Site Plan (NTS)

PROCEED TO PRODUCTION	Print 6921JK-5	Date 6/11/25	Installation Method	
	ES# 52933	Line 3		
AUTHORIZED SIGNATURE _____	DATE _____	 = Critical Dimension for Internal Quality Control UL FILE NO. E70436	Amps _____	Volts _____
3 of 3	This drawing contains original elements created by Lauretano Sign Group, Inc., is property of Lauretano Sign Group, Inc. and is subject to all applicable copyright laws. This drawing may not be used in any way until full payment is received by Lauretano Sign Group, Inc. It is intended for review and approval purposes only, and is not to be reproduced, copied, transmitted by electronic media, or exhibited in any fashion to anyone outside your organization without the expressed written consent of Lauretano Sign Group, Inc.			

LAURETANO
SIGN GROUP

1 Tremco Drive., Terryville, CT 06786 • Phone: 860.582.0233
signs@lauretano.com www.lauretano.com