



PRODUCT LIST

SQ. FT.	QTY	ITEM
EXTERIOR BUILDING SIGNS		
18.0	1	CHANNEL LETTERS (CUSTOM)
12	1	CHANNEL LOGO SIGN
INTERIOR SIGNS (BY OTHERS)		
3.2	1	ATM HANGING SIGN (INTERIOR)
SIGNS @ EXISTING PYLON SIGN		
16.2	1	DF TENANT SIGN HEAD @ EXISTING PYLON

A B C R1

Approved By 7-Eleven Construction Manager

Name :

Signed:

Date:






Job Location: Site # 42655
1360 NC 24 87
Cameron NC 28326
Date: August 19, 2025



D-ORDER# 1511355993.04 (A)
Project Mgr.: Joey Blackwell
joey.blackwell@cummingsigns.com
Page: 2 of 13

URISDICTION: Harnett County
Wall Sign Code - The ratio calculated for wall signage is 1 sf of sign space for 1 linear foot of wall space.

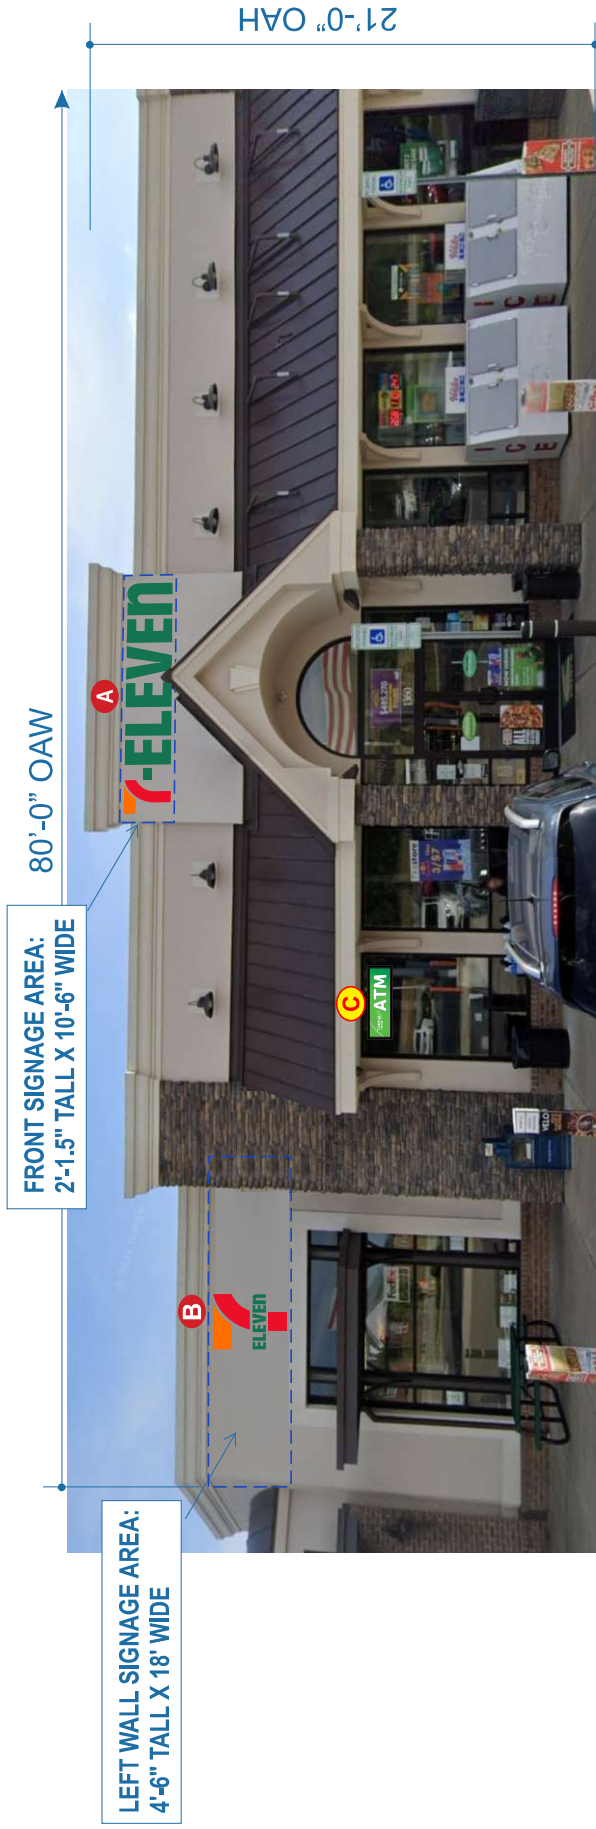

PROPOSED (FRONT ENTRANCE)

18.0 S.F.

NOTE: Backer panel may be required if proper access does not exist.

NEW IMAGE CHANNEL LETTERS TO BE INSTALLED AS SHOWN ABOVE.

UNOBSTRUCTED ELECTRICAL CONNECTION WITHIN 6' OF SIGN PLACEMENT TO BE PROVIDED BY OTHERS

PRIOR TO INSTALL IF NONE EXISTS.



**EXISTING SIGNS
TO BE REMOVED.**


EXISTING

Job Location: Site # 42655
1360 NC 24 87
Cameron NC 28326
Date: August 19, 2025



D-ORDER# 1511355993.04 (A)
Project Mgr.: Joey Blackwell
joey.blackwell@cummingsigns.com
Page: 3 of 13


A

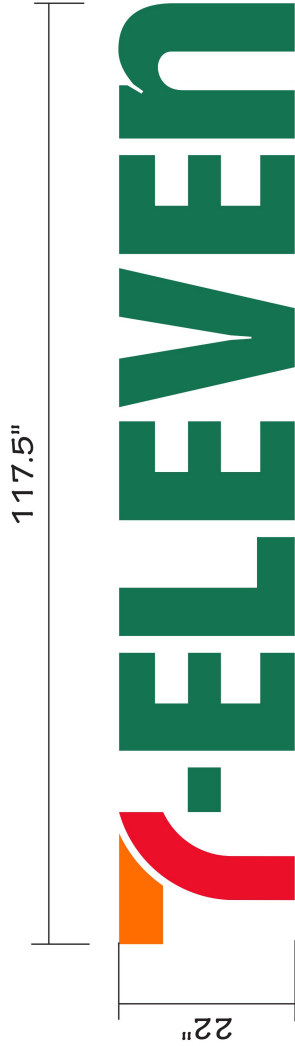


18 SQ. FT.

- BACKS: WHITE ACM
- FACES: CLEAR ACRYLIC WITH 2ND SURFACE VINYL
- TRIM CAPS: 1" JEWELITE PAINTED TM FACE COLOR
- RETURNS: ALUMINUM COIL PAINTED TM FACE COLOR
- ILLUMINATION: (FACE LIT) LED


- 3M Scotchcal 3730-3243
Pantone PMS 1505 XGC
- 3M Scotchcal 3730-6537
Pantone PMS 336 C
- 3M Scotchcal 3730-2723
Pantone PMS 2347 XGC

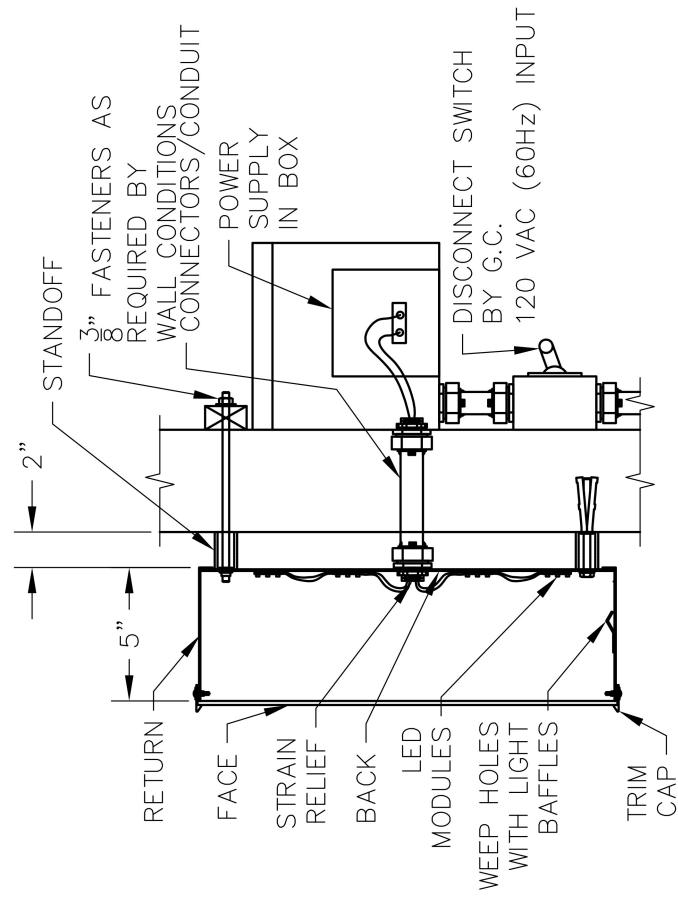

SECTION DETAIL
EQUIPMENT GROUNDED
NOT TO SCALE

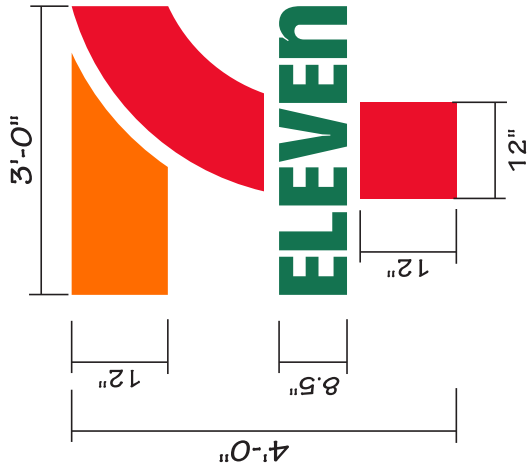

FRONT VIEW

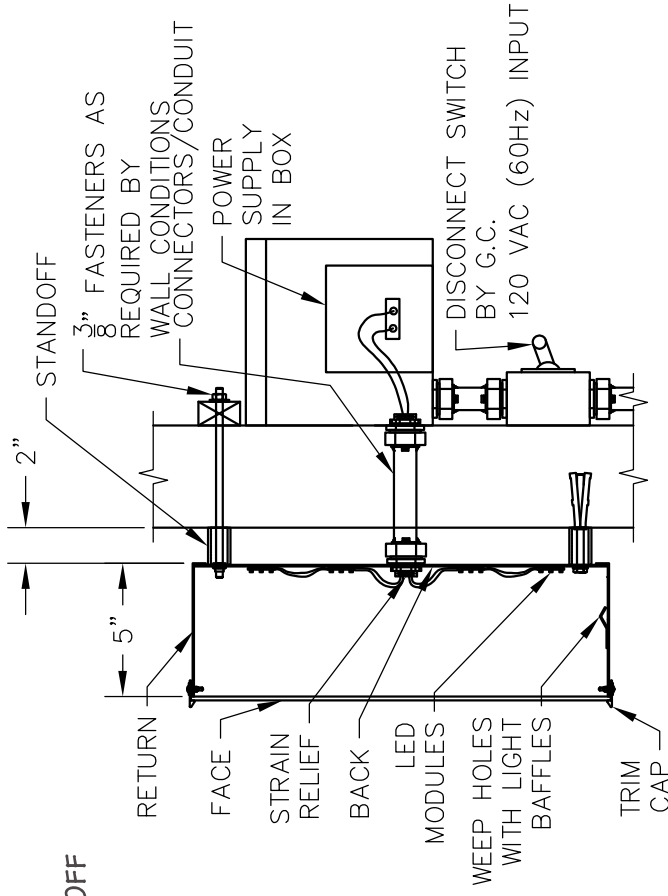

SIDE VIEW

SECTION DETAIL
EQUIPMENT GROUNDED
NOT TO SCALE

FACES:
CLEAR ACRYLIC WITH 2ND SURFACE
APPLIED VINYL: (CLEAR ACRYLIC
BACKS W/ 36355-30 WHITE FILM)

TRIM CAP:
1" JEWELITE WHITE, PAINT TM RETURN.

RETURNS:
ALUMINUM PAINTED TM FACE COLOR

ILLUMINATION:
WHITE LEDS

	3M Scotchcal 3730-3243 Pantone PMS 1505 XGC
	3M Scotchcal 3730-6537 Pantone PMS 336 C
	3M Scotchcal 3730-2723 Pantone PMS 2347 XGC

Job Location: Site # 42655
1360 NC 24 87
Cameron NC 28326
Date: August 19, 2025



Display Square Footage : 12

D-ORDER# 1511355993.04 (A)
Project Mgr.: Joey Blackwell
joey.blackwell@cummingsigns.com
Page: 5 of 13



DF TENANT SIGN HEAD FOR BTP INSTALL:
FACES: PAN-FORMED CLEAR POLYCARBONATE WITH
2ND SURFACE DECORATION.

CABINET: DF FABRICATED ALUMINUM PAINTED TM EXISTING
FUEL CABINET **COLOR (VERIFY). DEPTH TM EXISTING (VERIFY)**


ILLUMINATION: LED

- 7-ELEVEN COLORS**
- 3M Scotchlcal **3730-3243** Pantone PMS 1505 XGC
 - 3M Scotchlcal **3730-6537** Pantone PMS 336 C
 - 3M Scotchlcal **3730-2723** Pantone PMS 2347 XGC

**NOTE: NEW DF TENANT SIGN HEAD TO BE INSTALLED
BETWEEN EXISTING PYLON POLES.**



PROPOSED

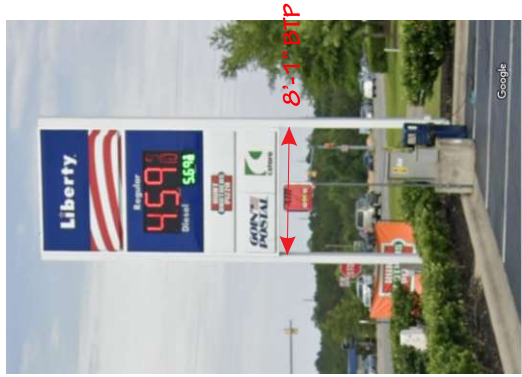

EXISTING



- ☒ DIMENSIONS
☒ COLORS **COLOR MATCH NEEDED FOR CABINET & RETAINERS**
☒ MATERIAL
☐ MOUNTING TYPE
☐ OTHER

SURVEY REQUIRED