

PRODUCT LIST			
SQ. FT.	QTY	ITEM	
A	EXTERIOR BUILDING SIGNS		
	18.0	1	CHANNEL LETTERS (CUSTOM)
B	12	1	CHANNEL LOGO SIGN
	INTERIOR SIGNS (BY OTHERS)		
C	3.2	1	ATM HANGING SIGN (INTERIOR)
	REPLACEMENT FACES @ EXISTING PYLON SIGN		
R1	N/A	2	TENANT FACES

A B C R1

Approved By 7-Eleven Construction Manager

Name :
Signed:
Date:






Job Location: Site # 42655
1360 NC 24 87
Cameron NC 28326
Date: October 8, 2025



D-ORDER# 1511355993.06
Project Mgr.: Joey Blackwell
joey.blackwell@cummingsigns.com
Page: 2 of 13

URISDICTION: Harnett County
Wall Sign Code - The ratio calculated for wall signage is 1 sf of sign space for 1 linear foot of wall space.

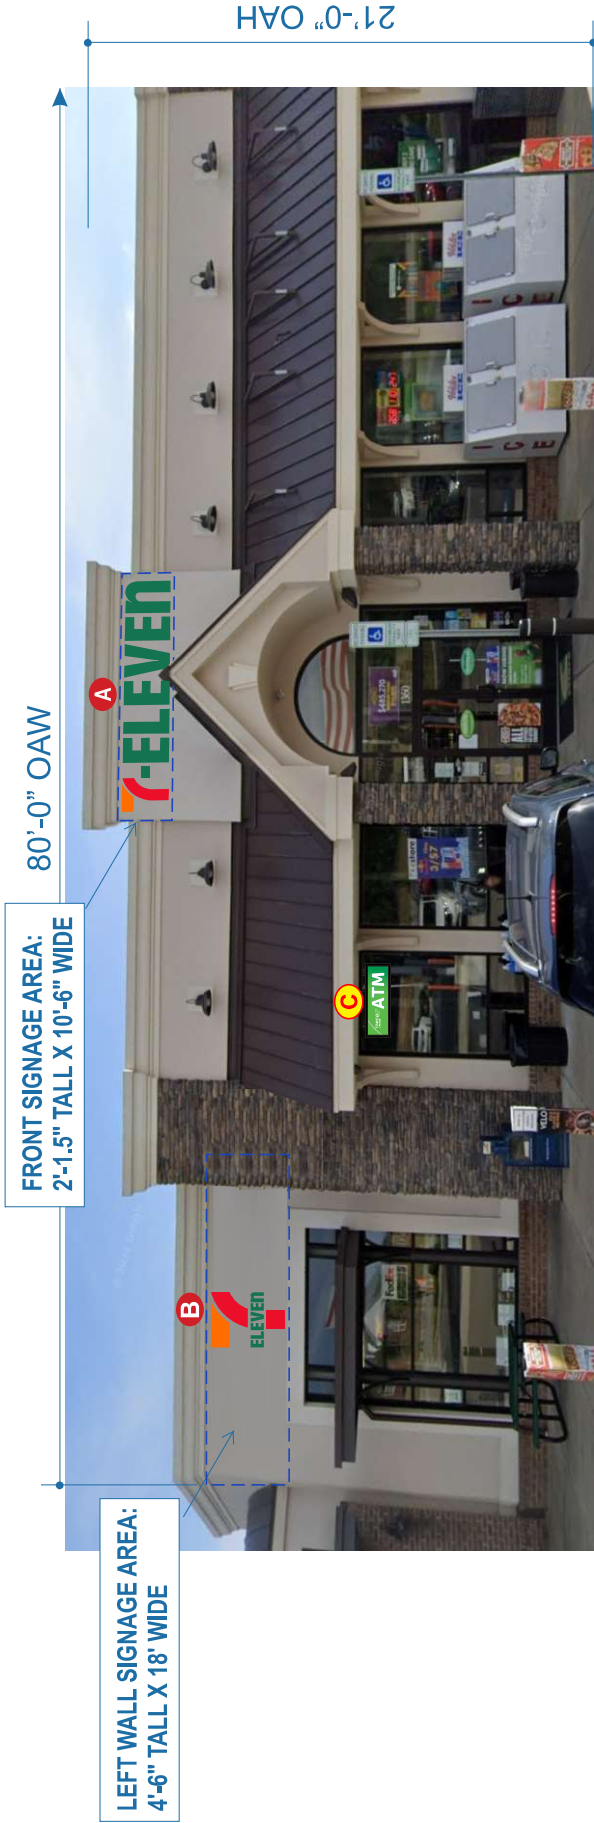

PROPOSED (FRONT ENTRANCE)

18.0 S.F.

NOTE: Backer panel may be required if proper access does not exist.

NEW IMAGE CHANNEL LETTERS TO BE INSTALLED AS SHOWN ABOVE.

UNOBSTRUCTED ELECTRICAL CONNECTION WITHIN 6' OF SIGN PLACEMENT TO BE PROVIDED BY OTHERS

PRIOR TO INSTALL IF NONE EXISTS.



**EXISTING SIGNS
TO BE REMOVED.**


EXISTING

Job Location: Site # 42655
1360 NC 24 87
Cameron NC 28326
Date: October 8, 2025



D-ORDER# 1511355993.06
Project Mgr.: Joey Blackwell
joey.blackwell@cummingsigns.com
Page: 3 of 13


A

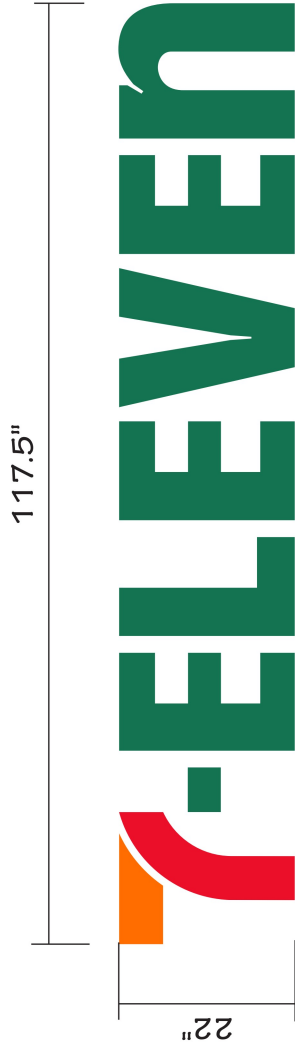


18 SQ. FT.

BACKS: CLEAR ACRYLIC BACKS W/36355-30 WHITE VINYL FILM.
FACES: CLEAR ACRYLIC WITH 2ND SURFACE VINYL
TRIM CAPS: 1" JEWELITE PAINTED TM FACE COLOR
RETURNS: ALUMINUM COIL PAINTED TM FACE COLOR
ILLUMINATION: (FACE LIT) LED


-  3M Scotchlcal **3730-3243**
Pantone PMS 1505 XGC
-  3M Scotchlcal **3730-6537**
Pantone PMS 336 C
-  3M Scotchlcal **3730-2723**
Pantone PMS 2347 XGC

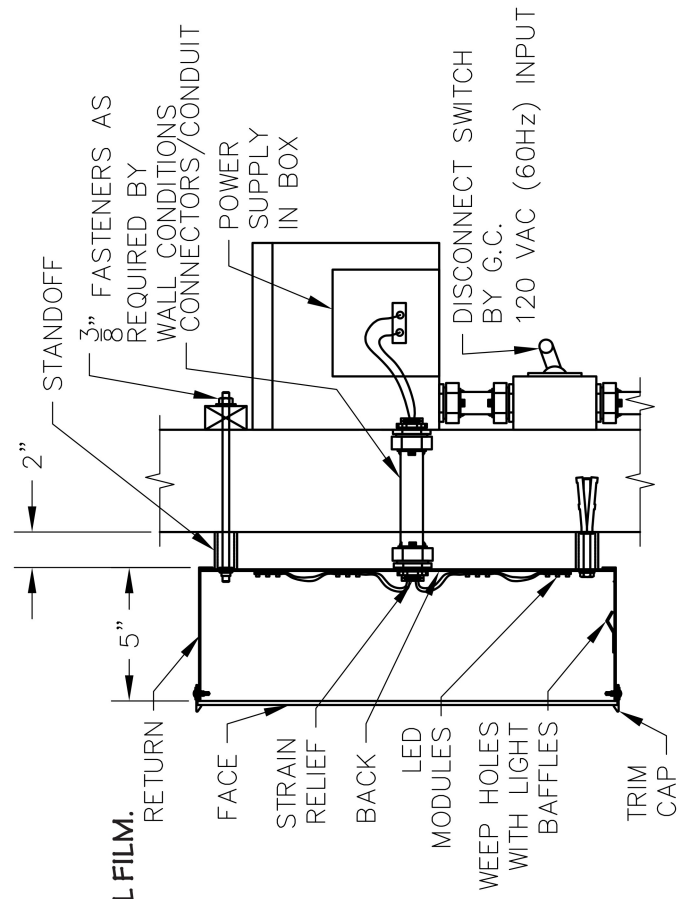

SECTION DETAIL
EQUIPMENT GROUNDED
NOT TO SCALE

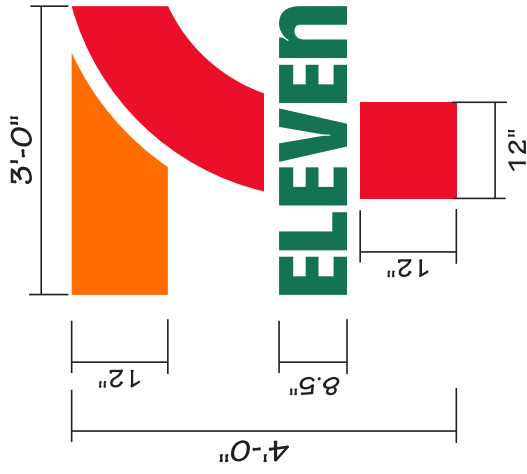

FRONT VIEW

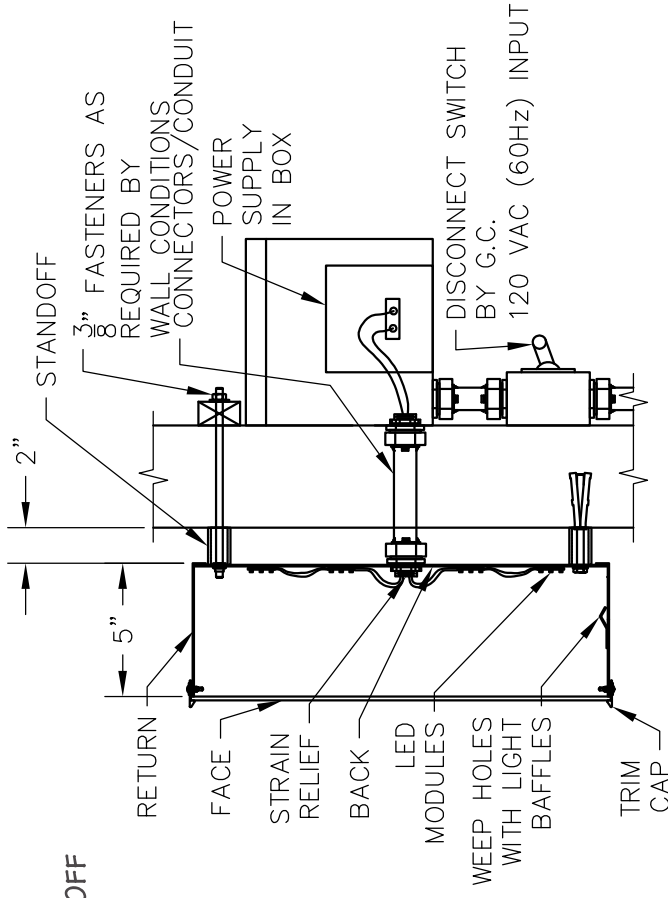

SIDE VIEW

SECTION DETAIL
EQUIPMENT GROUNDED
NOT TO SCALE

FACES:

CLEAR ACRYLIC WITH 2ND SURFACE
APPLIED VINYL: (CLEAR ACRYLIC
BACKS W/ 36355-30 WHITE FILM)

TRIM CAP:

1" JEWELITE WHITE, PAINT TM RETURN.

RETURNS:

ALUMINUM PAINTED TM FACE COLOR

ILLUMINATION:

WHITE LEDS

3M Scotchcal **3730-3243**
Pantone PMS 1505 XGC

3M Scotchcal **3730-6537**
Pantone PMS 336 C

3M Scotchcal **3730-2723**
Pantone PMS 2347 XGC

Job Location: Site # 42655

1360 NC 24 87

Cameron NC 28326

Date: October 8, 2025




CUMMING'S

D-ORDER# 1511355993.06

Project Mgr.: Joey Blackwell
joey.blackwell@cummingsigns.com

Page: 5 of 13

Display Square Footage : 12

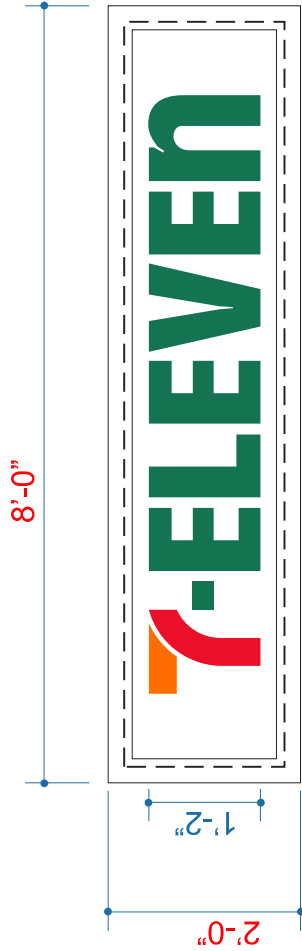

REPLACEMENT FACES:
FACES: PAN-FORMED CLEAR POLYCARBONATE WITH
2ND SURFACE DECORATION.

7-ELEVEN COLORS
3M Scotchlcal **3730-3243** Pantone PMS 1505 XGC
3M Scotchlcal **3730-6537** Pantone PMS 336 C
3M Scotchlcal **3730-2723** Pantone PMS 2347 XGC



- ☒ DIMENSIONS
- ☐ COLORS
- ☒ MATERIAL
- ☐ MOUNTING TYPE
- ☐ OTHER _____



PROPOSED
126 SQ. FT.



EXISTING
126 SQ. FT.

