

-18 ft0 in

3 ft 4 in

MS Makes Boats

Boat Company


59.94 SQ FT
Proposed

Letters Installed on 2" Deep Low Profile Raceway - Painted to Match Building Facade

LETTER DETAIL VIEW



Building Height - 19'-0"
Frontage Along Holly Springs Church Rd - 68'-0"

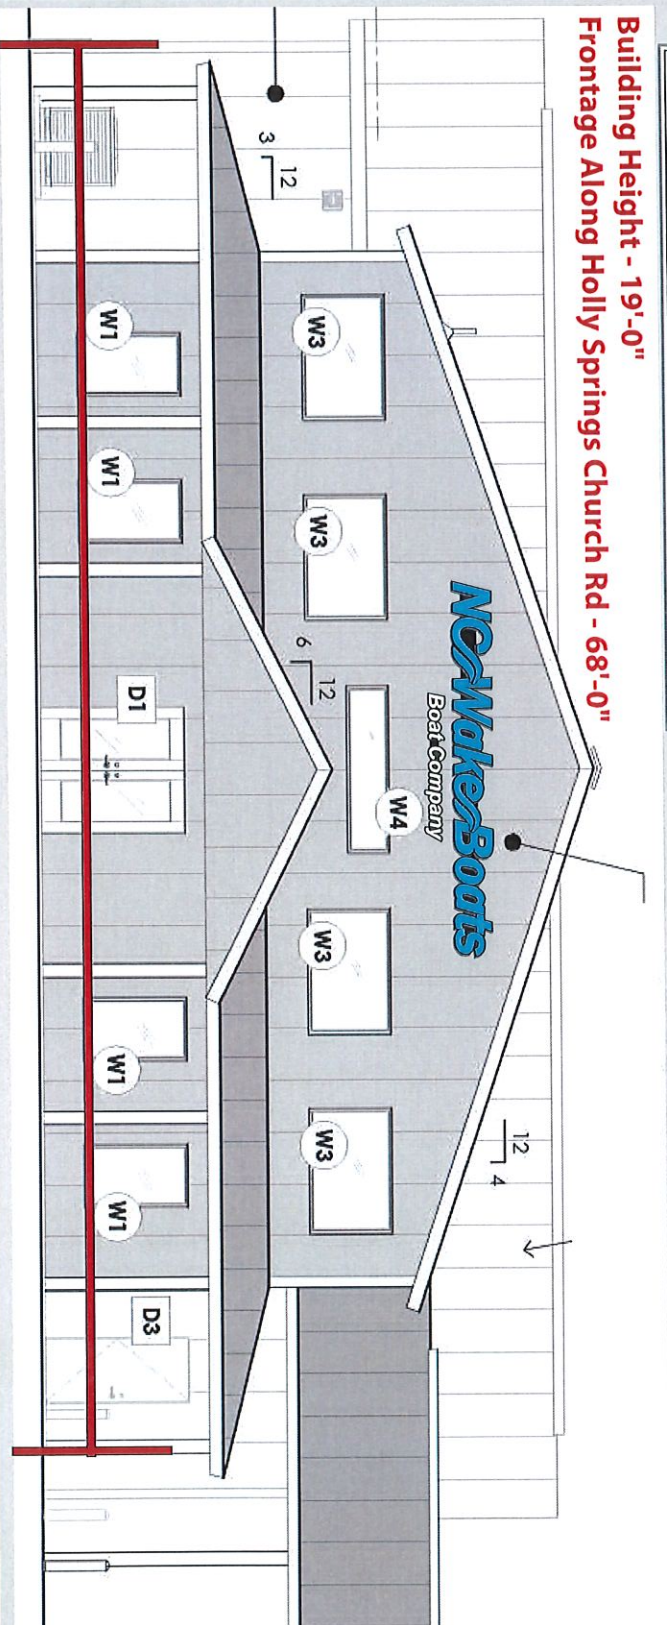

59.94 SQ FT
Proposed

NCWakesBoats

Boat Company

2447 White Acrylic Faces with
3M Black and 3M Olympic Blue
Vinyl Applied

7328 White Acrylic Faces with
3M Black Vinyl Applied

Black Trimcap

Black Trimcap

4" Deep Returns Painted Dark Gray

4" Deep Returns Painted Black
Internally LED Illuminated

Internally LED Illuminated

596 Church St.
Angier, NC 27501
919.639.4666

www.advancesignservice.com

[illegible]

CLIENT

NC Wake Boats

PROJECT

NC Wake Boats

PROJECT LOCATION

155 Holly Springs Church Rd.
Broadway, NC 27505

DESIGNED BY

MICHAEL AKINS
michael.akins@adva.com

COLORS / FINISHES / MATERIAL

2

[illegible]