


Client Information

Company:	Dream Finders Homes
Project Name:	Creeside North - Directional Entrance Sign
Order Number:	10638381
Date:	9/5/25
Contact:	Shanna McDade
Address:	2423 Nursery Rd
City:	Lillington State: NC Zip: 27546

Sign Installed at Intersection of Hwy 24 & Nursery Road
* Sign will have arrows that point down Nursery Road.

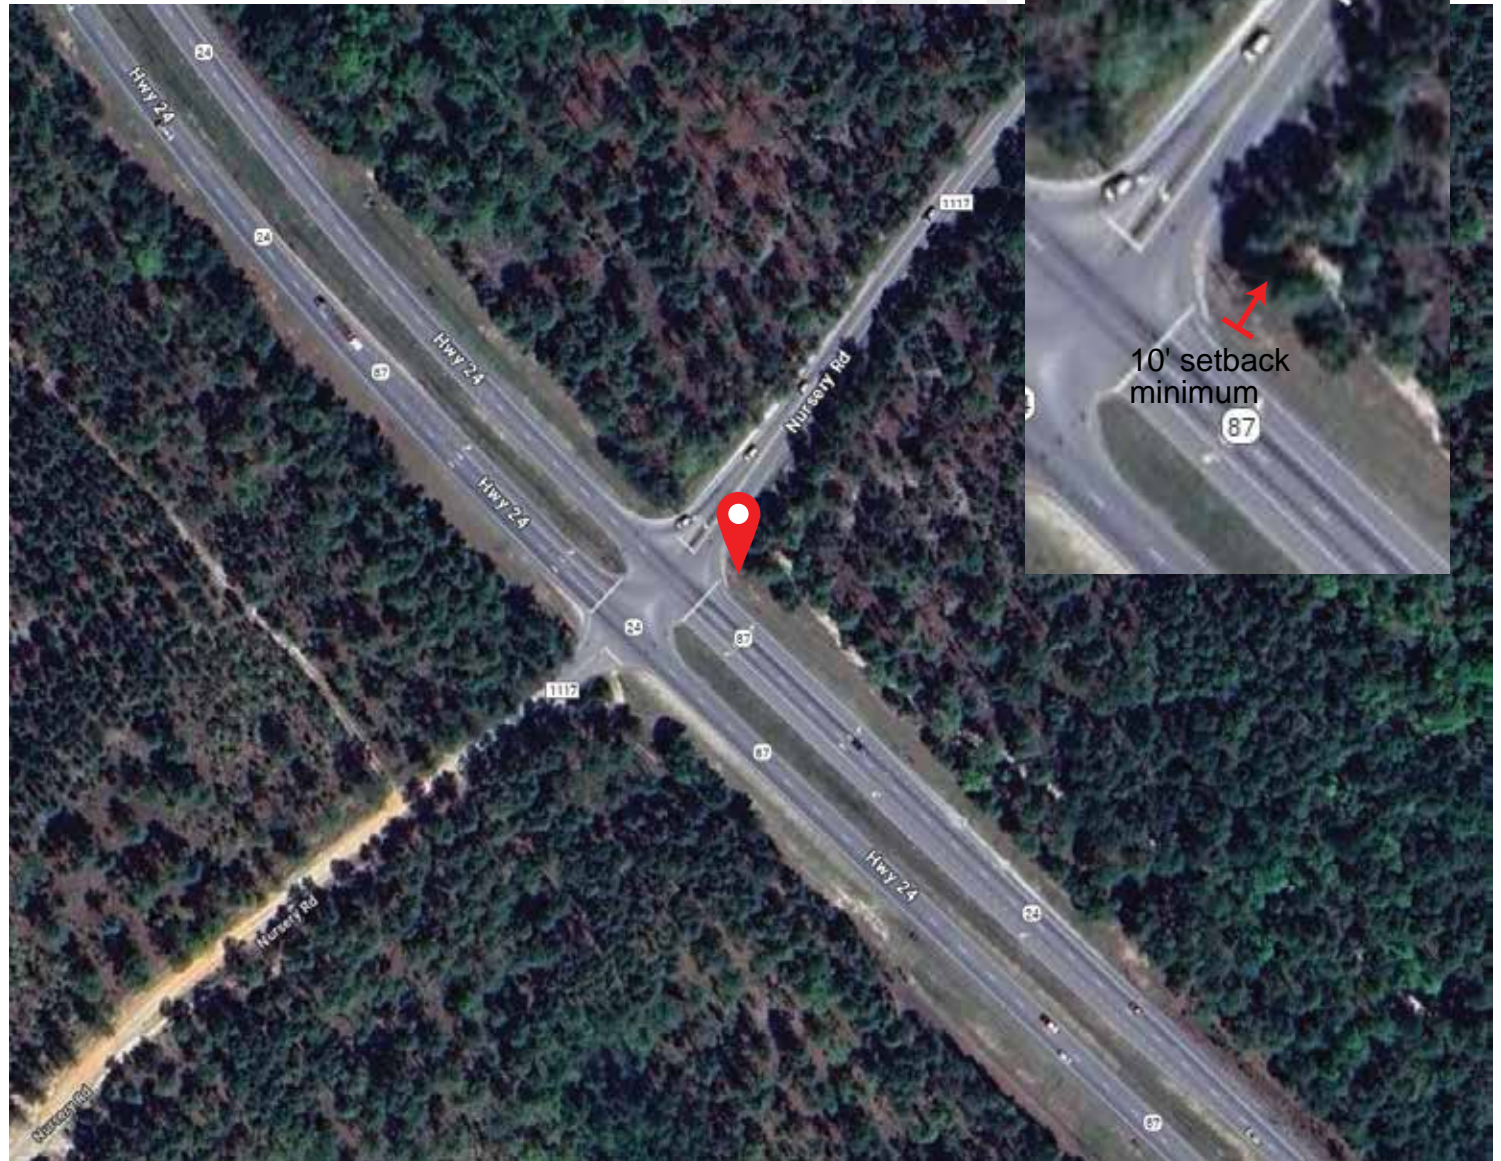

Duncan-Parnell Raleigh
201 Glenwood Avenue Raleigh, NC 27603
(919) 833-4677
raleighorders@duncan-parnell.com

Disclaimer: Production will not begin until written approval is received. Please carefully review the proof for any errors including spelling, grammar, trademarks, punctuation, etc. Color may appear differently on computer screen. If you require a color-match proof, please contact us. Client is fully responsible for final approval of proofs. Copyright © 2016 Duncan-Parnell, Inc.