



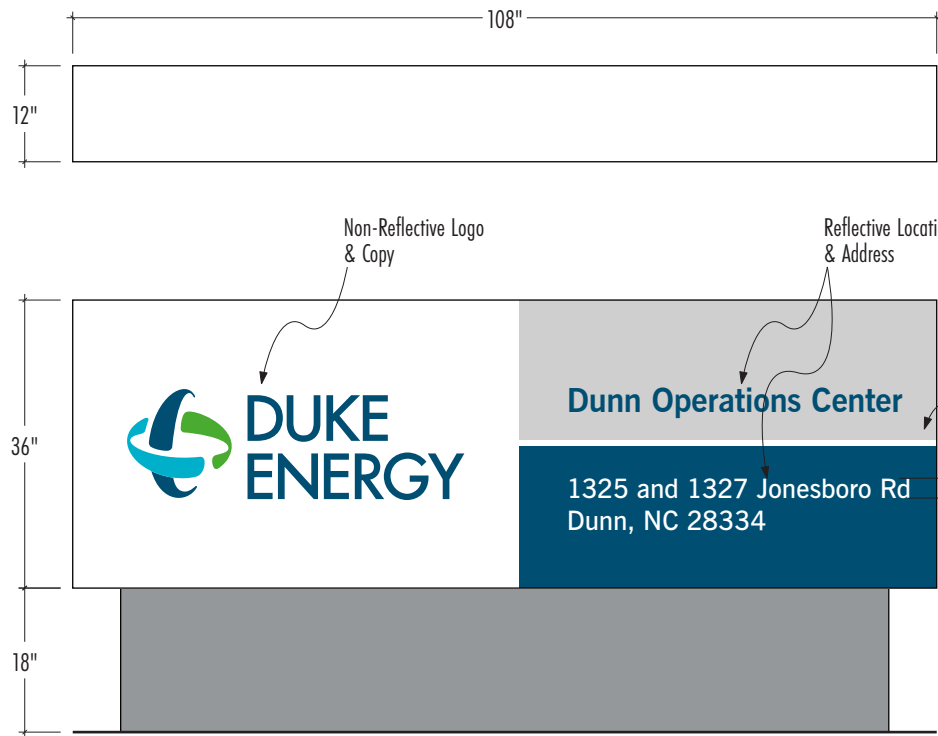

SF MONUMENT ID
1/2" = 1'-0"

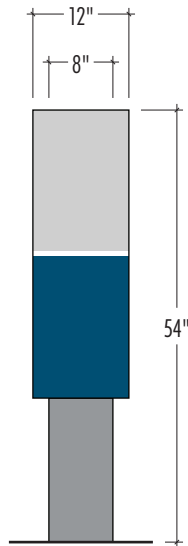

SF MONUMNET - BACK VIEW
1/2" = 1'-0"



COLORS & FINISHES: (AkzoNobel Paint System)

- ANP5107/MP 375 (PMS 3025 C)**
Cabinet - Lower section
- ANP7080/MP 575 (PMS Cool Gray 2)**
Cabinet - Upper section
- ANP7096/MP 580 (PMS Cool Gray 7)**
Monument Base
- Satin White/N202 White**
Side of cabinet

VINYL COLORS: (Reflective Vinyl)

- Digital Print on 3M White Reflective To match Pantone 3025 C**
"Location"
- 3M White Reflective**
Copy & Address

DIGITAL PRINT COLORS: (Non-Refrlective Vinyl)

- PMS 3025 C**
Logo / Copy
- Pantone 631 C**
Logo Element
- Pantone 361 C**
Logo Element

CONSTRUCTION SPECIFICATIONS:

- Cabinet:**
12" Fabricated Aluminum Cabinet & Base
- 1-1/2" x 1-1/2" Alum. Angle Frame, Column & Base w/Internal Steel Saddle, Thru-Bolt/Weld On-Site (Per Installer)
- .080" Alum. Skins Masked & Painted Colors w/ Vinyl Graphics
- Removable Top Panel to Access Pin Locations
- Post:**
(x1) 3" STD (Ø 3.50" OD) HSS Steel Pipe
96" (OAL) 42" Embed



SouthWood
Turn-key Signage and Branding Experts
P.O. Box 36275 • Rock Hill, SC 29732
P: 704.588.5000 • F: 704.588.5017
www.southwoodcorp.com

© SouthWood Corporation 2025. All rights reserved.
This design and these plans are the creation and property of SouthWood. Reproduction, adaptation or use, as plan in construction, in part or in full, of same are strictly prohibited, unless written permission and license procured from SouthWood Corporation.

ISSUE DATE:

08.25.2025

DRAWN BY: **A.Stefanovich**

REVISION:

1 - "and 1327" added to address
Font size reduced to fit.

CLIENT: **Duke Energy**

PROJECT:

Dunn Ops Center

1325 Jonesboro Rd Dunn,
NC 28334

Epicore #:

20021

ACCOUNT REP:

GB

Visual ID: **49083**

DESCRIPTION:

DF Non Lit Monument

JOB #:

1

QUANTITY:

1 - DF

CS DI SO SI CP SD