

Harnett County Department of Public Health

Well Construction Permit Application

If the information in the application for a Well Construction Permit is *falsified, changed, or the site is altered*, then the Well Construction Permit shall become invalid.

APPLICANT INFORMATION

Jason M. Brown / Lori S. Brown (910) 890.5660
Applicant/Owner Phone Number
2916 Hampton Ridge Rd. Fayetteville, NC 28311
Street Address, City, State, Zip Code

The Applicant must submit a Site Plan. The Site Plan is a map/drawing of the property and must show:

1. existing and/or proposed property lines and easements with dimensions;
2. the location of the facility and appurtenance;
3. the location for the proposed well;
4. the location of existing or proposed sewer lines and/or sewage disposal systems within 100 feet of the proposed well;
5. the location of any existing wells within 100 feet of the property; surface water bodies;
6. above ground and/or underground storage tanks;
7. and any other known sources of contamination within 100 feet of the proposed well site.

The Applicant shall notify the Harnett County Health Director through or by way of the Harnett County Division of Environmental Health if any of the following occur prior to well construction:

1. there is a relocation of the proposed facility;
2. there is a change in the intended use of the facility;
3. there is a need for installing the waste water system in an area other than indicated on the well permit; or
4. there are landscape changes that affect site drainage.

Contact information: Environmental Health Division - 910-893-7547

PROPERTY INFORMATION

Proposed use of well

Single-Family Multifamily Church Restaurant Business Irrigation

Street Address 2729 McNeill Hobbs Rd. Subdivision/Lot # 2 Fred M. Hobbs
Parcel # 120557 0015 04 PIN # 0557-67-3005.00

Directions to the Site

I have thoroughly read and completed this Application and certify that the information provided herein is true, complete and correct to the best of my knowledge and is given in good faith. Representatives of the Harnett County Health Department and state officials are granted right of entry to conduct necessary inspections to determine compliance with applicable rules.

I understand that I am solely responsible for the proper identification and labeling of all property lines, underground utility lines, and making the site accessible so that a well can be properly constructed according to the permit.

Jason M. Brown Lori S. Brown
Property Owner's or Owner's Legal Representative Signature Required

4/06/20
Date



Search All

Print

Map Title: Harnett GIS

Layout: Landscape (8.5x11)

Format: PDF

Advanced

Print

Jason + Lori Brown

2729 McNeill Hobbs Rd.
Bunnlevel, NC 28323


Farm# 14844 PIN - 0557-67-3005.00
PID - 120557 0015 04

Septic Permit Application
Plot Plan

30' x 40' w/ 12' shed roof on left as facing. Bathroom with be framed into shed roof area

Note: Bathroom is a half bath consisting of 1 toilet + 1 sink. I will have 1 sink in the garage area.

10ft' set back off neighboring property set back from the road is around ~~70~~ 60' ft.

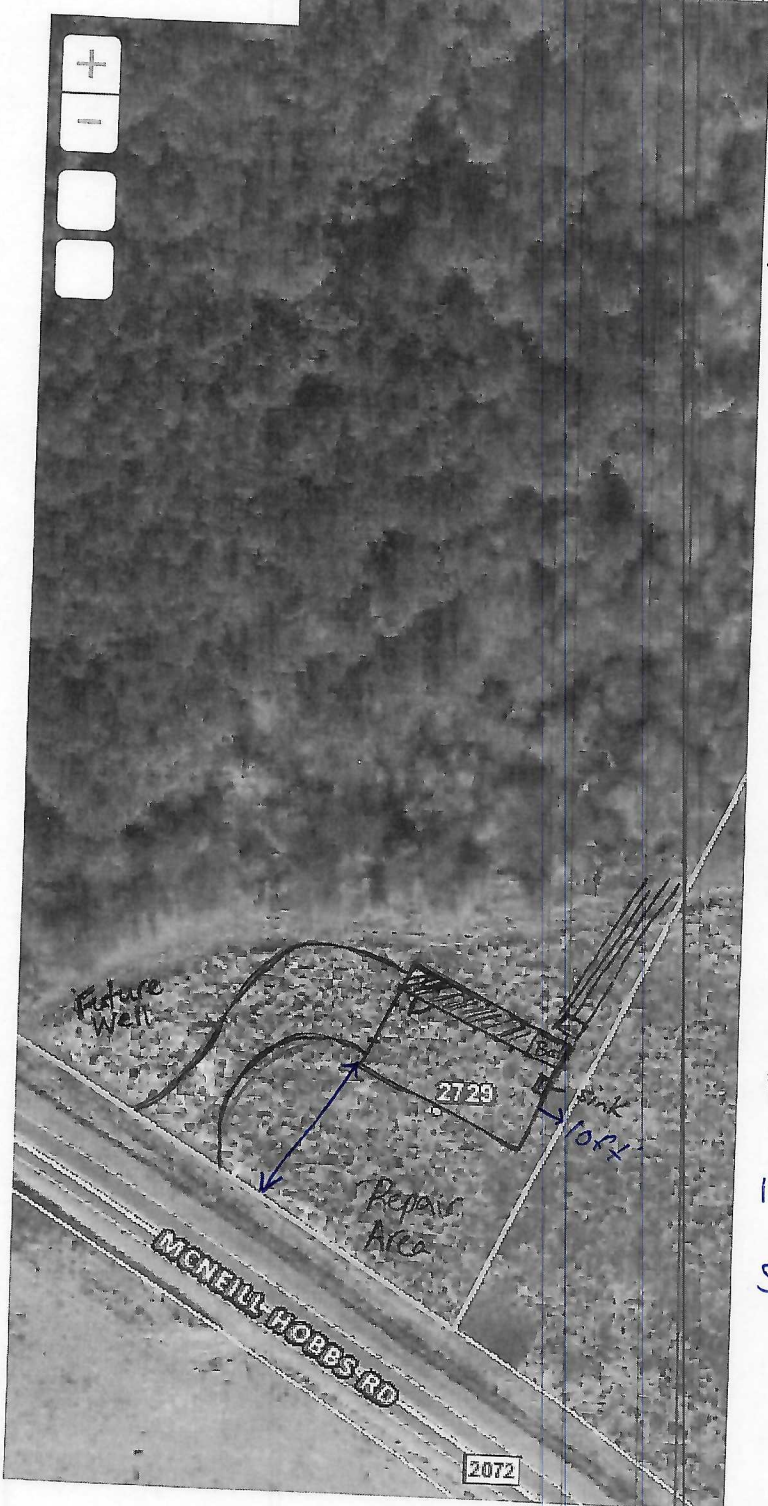

0 50 100ft

-78.811816 35.332072 Degrees

<https://gis.harnett.org/gisviewer/>