

HTE# 08-500-19803

Harnett County Department of Public Health

20135

PERMIT # 24760

Operation Permit

☒ New Installation ☒ Septic Tank ☐ Repair ☒ Nitrification Line ☐ Expansion

PROPERTY LOCATION: NC 27

Name: (owner) Lynn Cant

SUBDIVISION Tingen Pt

LOT # 52

System Installer: Corey G. Best

Registration #

Basement with plumbing: ☐ Garage ☐ Number of Bedrooms 2Type of Water Supply: ☐ Community ☒ Public ☐ Well Distance from well 50 feet


System Type: Pump to E-2 Flow

Types V and VI Systems expire in 5 years.

(In accordance with Table V a)

Owner must contact Health Department 6 months prior to expiration for permit renewal.

This system has been installed in compliance with applicable North Carolina General Statutes, Rules for Sewage Treatment and Disposal, and all conditions of the Improvement Permit and Construction Authorization.

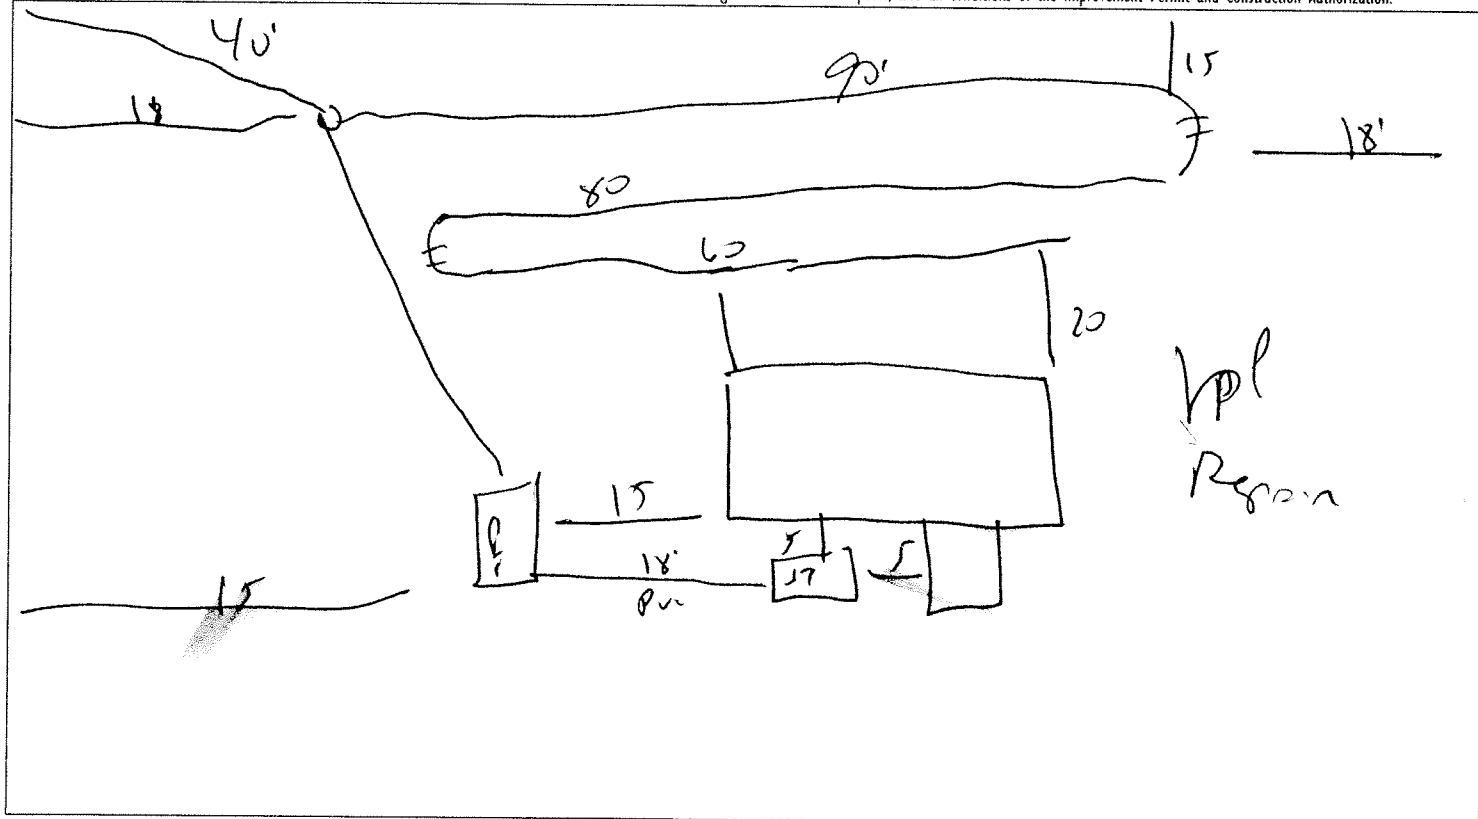

PERMIT CONDITIONS:

I. Performance: System shall perform in accordance with Rule .1961.

II. Monitoring: As required by Rule .1961.

III. Maintenance: As required by Rule .1961. Other:

Subsurface system operator required? Yes ☐ No ☒

If yes, see attached sheet for additional operation conditions, maintenance and reporting.

IV. Operation:

V. Other:

Following are the specifications for the sewage disposal system on the above captioned property.

Type of system: ☐ Conventional ☒ Other Pump to E-2 Flow Septic Tank: 1000 gallons Pump Tank: 1000 gallonsSubsurface No. of 1 exact length 230 width of 3 depth of 18 inches
Drainage Field ditches 1 of each ditch 20 feet ditches 3 feet ditches 18 inches

French Drain Required: Linear feet

Authorized State Agent

Date

08-07-08

