

Complaint # \_\_\_\_\_

## SANITATION COMPLAINT

\*\*\*\*\*

Date 1-5-2023

Phone# (910) (919) 303-9899

Name of Complainant Lori Register [ ] ANONYMOUS

☒ Sewer [ ] Solid Waste [ ] Other \_\_\_\_\_

Nature of Complaint Complainant states that there is a huge hole dug into the ground (at 45 Miniature Lane) with a hose that's being used to drain septic water. She says the septic water is draining onto her property.

Directions to site of Complaint 45 Miniature Lane Dunn NC  
Green Acres MHP (81 Miniature Lane)

Owner of property site Clemmon & Amy Artis

Address and/or phone # 5807 Fairground Road Dunn NC 28334

\*\*\*\*\*

### Inspection Information

DATE \_\_\_\_\_ TIME \_\_\_\_\_ PERFORMED BY \_\_\_\_\_

PROBLEM(S) FOUND \_\_\_\_\_


### Correction of Problem

DATE \_\_\_\_\_

COMMENTS \_\_\_\_\_

NOV 1

Customer

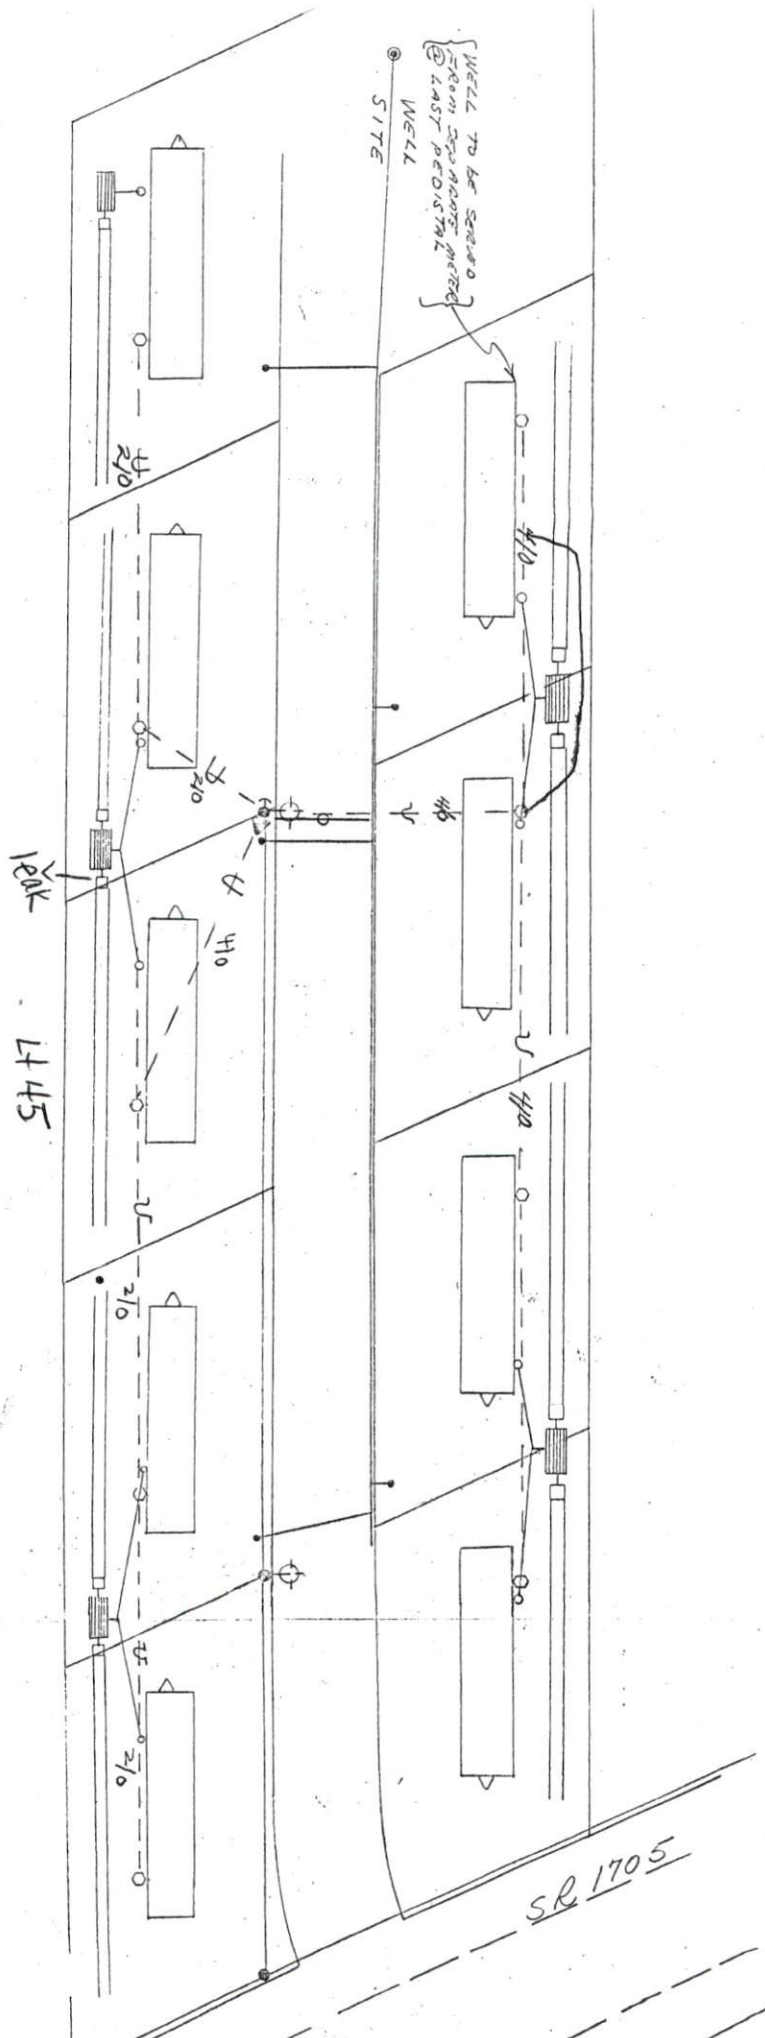

|                            |                              |
|----------------------------|------------------------------|
| CAROLINA POWER & LIGHT CO. |                              |
| RALEIGH, N. C.             |                              |
| T. E. Packer               |                              |
| M. H. PARK                 |                              |
| LOCATION                   | 2 miles N of Dunn on SR 1705 |
| SCALE                      | NTS                          |
| DATE                       | 8-7-73                       |
| DRAWN BY                   | RTS                          |
| CHECKED BY                 |                              |
| APPROVED BY                |                              |
| DWG NO.                    |                              |



## Harnett County GIS

**PID:** 021518 0076

**PIN:** 1518-51-3706.000

**Account Number:** 1500022065

**Owner:** ARTIS CLEMMON DALE & ARTIS AMY

**Mailing Address:** 5807 FAIRGROUND RD DUNN, NC 28334-6154

**Physical Address:** 81 MINIATURE LN DUNN, NC 28334 ac

**Description:** 1.50ACS T E BARBOUR

**Surveyed/Deeded Acreage:** 1.5

**Calculated Acreage:** 1.6

**Deed Date:** 1485838800000

**Deed Book/Page:** 3476 - 0512

**Plat(Survey) Book/Page:** -

**Last Sale:** 2017 - 1

**Sale Price:** \$117000

**Qualified Code:** Q

**Vacant or Improved:** V

**Transfer of Split:** T

**Actual Year Built:**

**Heated Area :** SqFt

**Building Count :** 0

**Building Value:** \$0

**Parcel Outbuilding Value:** \$37620

**Parcel Land Value:** 104160

**Market Value:** \$141780

**Deferred Value:** \$0

**Total Assessed Value:** \$141780

**Zoning:** RA-30 - 1.6 acres (100.0%)

**Zoning Jurisdiction:** Harnett County

**Wetlands:** No

**FEMA Flood:** Minimal Flood Risk

**Within 1mi of Agriculture District:** No

**Elementary School:** Dunn Elementary

**Middle School:** Dunn Middle

**High School:** Triton High

**Fire Department:** Dunn

**EMS Department:** Medic 15, D15 EMS

**Law Enforcement:** Harnett County Sheriff

**Voter Precinct:** West Averagesboro

**County Commissioner :** Bill Morris

**School Board Member:** Joey Powell

