


'X' INDICATES MULTI-FUNCTION AREA
 1,054 SQUARE FOOT (NET) DAYCARE AREAS
 @ 1 OCCUPANT / 35 SF
 31 TOTAL OCCUPANTS
 128 SQUARE FOOT (NET) ASSEMBLY AREA (DINING)
 @ 1 OCCUPANT / 15 SF
 9 TOTAL OCCUPANTS
 1,116 SQUARE FOOT (GROSS) BUSINESS AREAS
 @ 1 OCCUPANT / 100 SF
 12 TOTAL OCCUPANTS
 (TOTAL OCCUPANCY OF 52 PEOPLE)

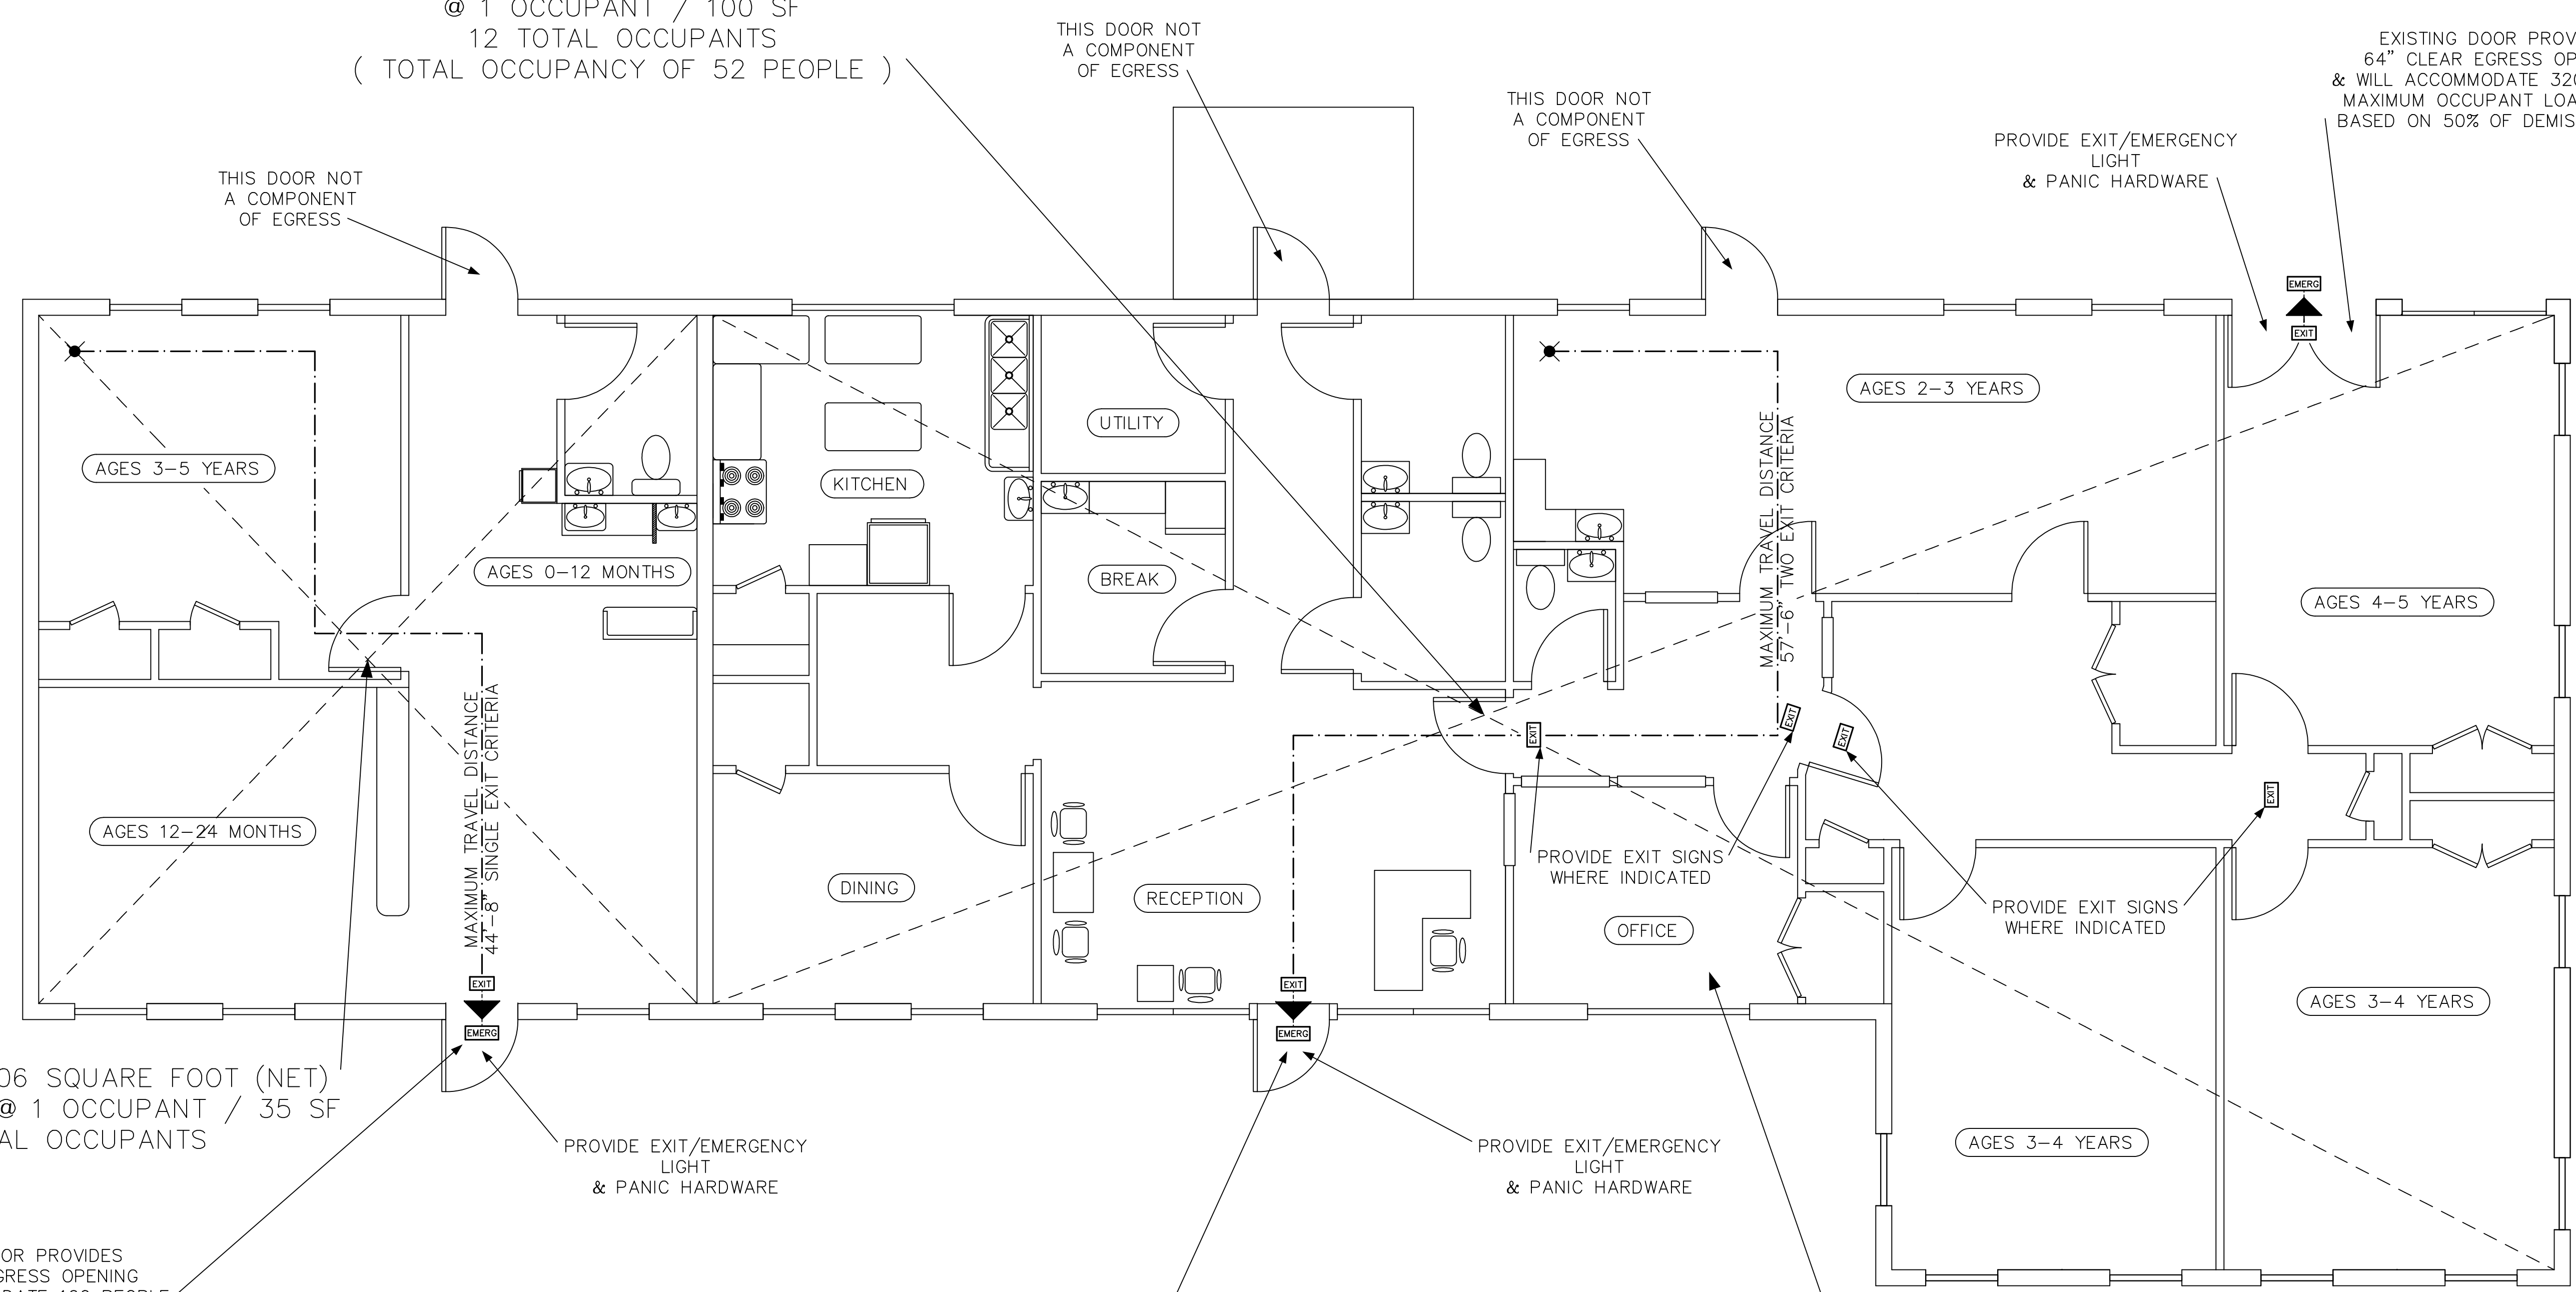

'X' INDICATES 706 SQUARE FOOT (NET) DAYCARE AREA @ 1 OCCUPANT / 35 SF
 21 TOTAL OCCUPANTS

3,503 SQUARE FOOT (GROSS) EXISTING BUILDING
 SINGLE FIRE AREA
 TYPE 5B CONSTRUCTION
 EDUCATIONAL OCCUPANCY (DAYCARE)

1	4 OCT 2018	RELEASE FOR CONSTRUCTION
NO.	DATE:	SUBMISSIONS:
DRAWN BY:	CHECKED BY:	PROJECT:
JEFFERSON C. WOODALL	JEFFERSON C. WOODALL	TREE OF KNOWLEDGE

The use of these plans and specifications shall be restricted to the original site for which they were prepared and publication thereof is limited to such use. Re-use, reproduction, or publication by any method, in whole or part, is prohibited. Title to the plans and specifications shall remain with the Architect without prejudice. These instruments shall be returned upon request to the Architect. Visual contact with these plans and specifications shall constitute acceptance of the above.



3313 AMBER DRIVE
 WILMINGTON, NC 28409
 (336) 689-1362
 jeffersonwoodall@gmail.com

4 OCT 2018
 3522
 ARCHITECT
 JEFFERSON C. WOODALL
 WILMINGTON, NORTH CAROLINA

PROJECT:
 INTERIOR ALTERATION & CHANGE OF OCCUPANCY
 TREE OF KNOWLEDGE DAYCARE CENTER
 622 BUFFALO LAKE ROAD
 SANFORD, NC 27332

DRAWING DESCRIPTION:

LS PLAN