
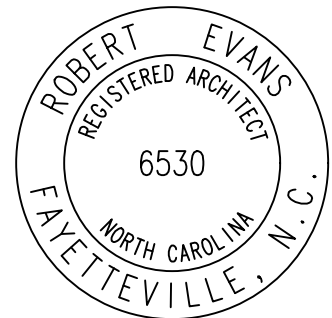


FOUNDATION PLAN
 1/8" = 1'-0"

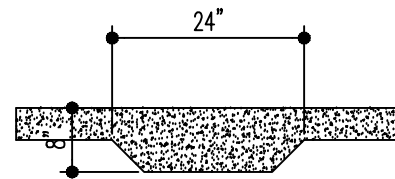

01.25.22

ROBERT CHARLES EVANS
 ARCHITECT
 ARCHITECTURE
 545 PEARL STREET FAYETTEVILLE, NORTH CAROLINA 28303

A NEW SANCTUARY FOR:
**Full Gospel
 Tabernacle Church**
 NC HIGHWAY 55 & ASHE AVENUE
 DUNN, NORTH CAROLINA

DRAWINGS AND THE DESIGN ARE THE PROPERTY OF THE ARCHITECT
 WHETHER THE PROJECT FOR WHICH THEY ARE PREPARED IS
 EXECUTED OR NOT. THE DRAWINGS SHALL NOT BE USED BY THE
 PROJECT OWNER OR ANYONE ELSE FOR ANY OTHER PROJECT

ADA AND LEGAL DISCLAIMER
 THIS DOCUMENT IS INTENDED TO COMPLY WITH THE
 REQUIREMENTS OF THE AMERICANS WITH DISABILITIES ACT (ADA).
 ARCHITECTS AND ENGINEERS ARE NOT LICENSED TO INTERPRET
 LAWS OR GIVE ADVICE CONCERNING LAWS OR LEGAL MATTERS.
 THE OWNER SHOULD HAVE THIS DOCUMENT REVIEWED BY HIS
 ATTORNEY TO DETERMINE IF IT COMPLES ADA AND OTHER LAWS.

PROJECT NO: 18-040
 DRAWN BY: RCE
 DATE: 01.25.22
 REVISIONS:

SHEET NO:
A.1