
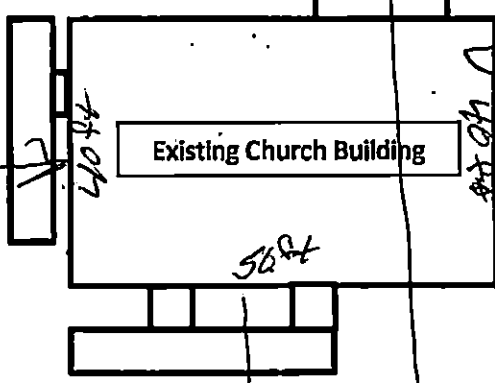
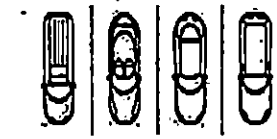
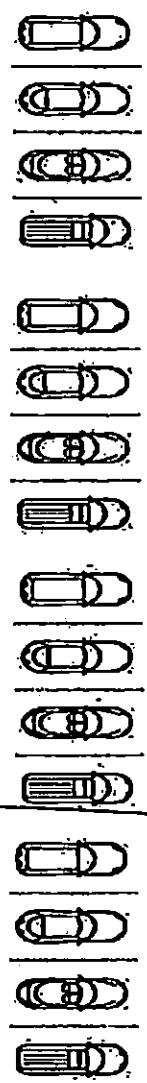
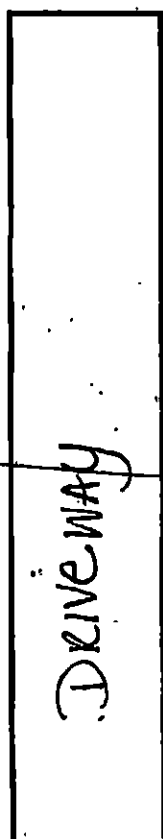
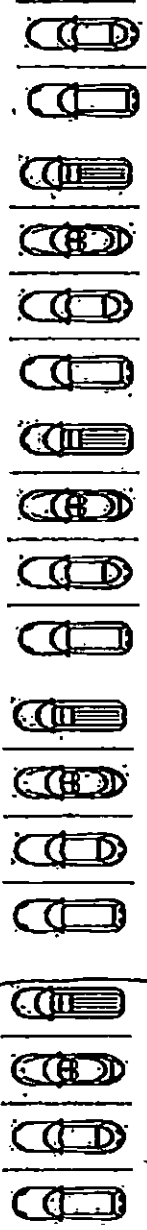



7022 Ellwood Buddae Rd.

8.29.18

72ft

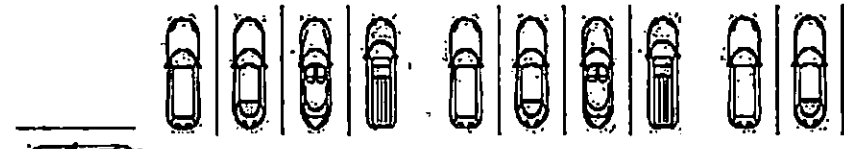

Existing Septic

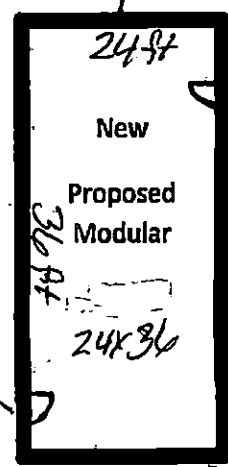

221.81ft

534.22

30

78ft

78ft

149.73

50

78ft

120ft

DRIVEWAY

24ft

New Proposed Modular

36ft

24x36

Existing Church Building

78ft

47ft

- Brick/masonry underpinning will be installed
- Foundation plantings are required every 5 foot and side that is visible from the right of way and will be done.

Austin