




Vicinity Map  
(Not to Scale)

6

MAP 2002, PG 1391

MATTHEWS PROPERTY  
MAP 2002, PG 431

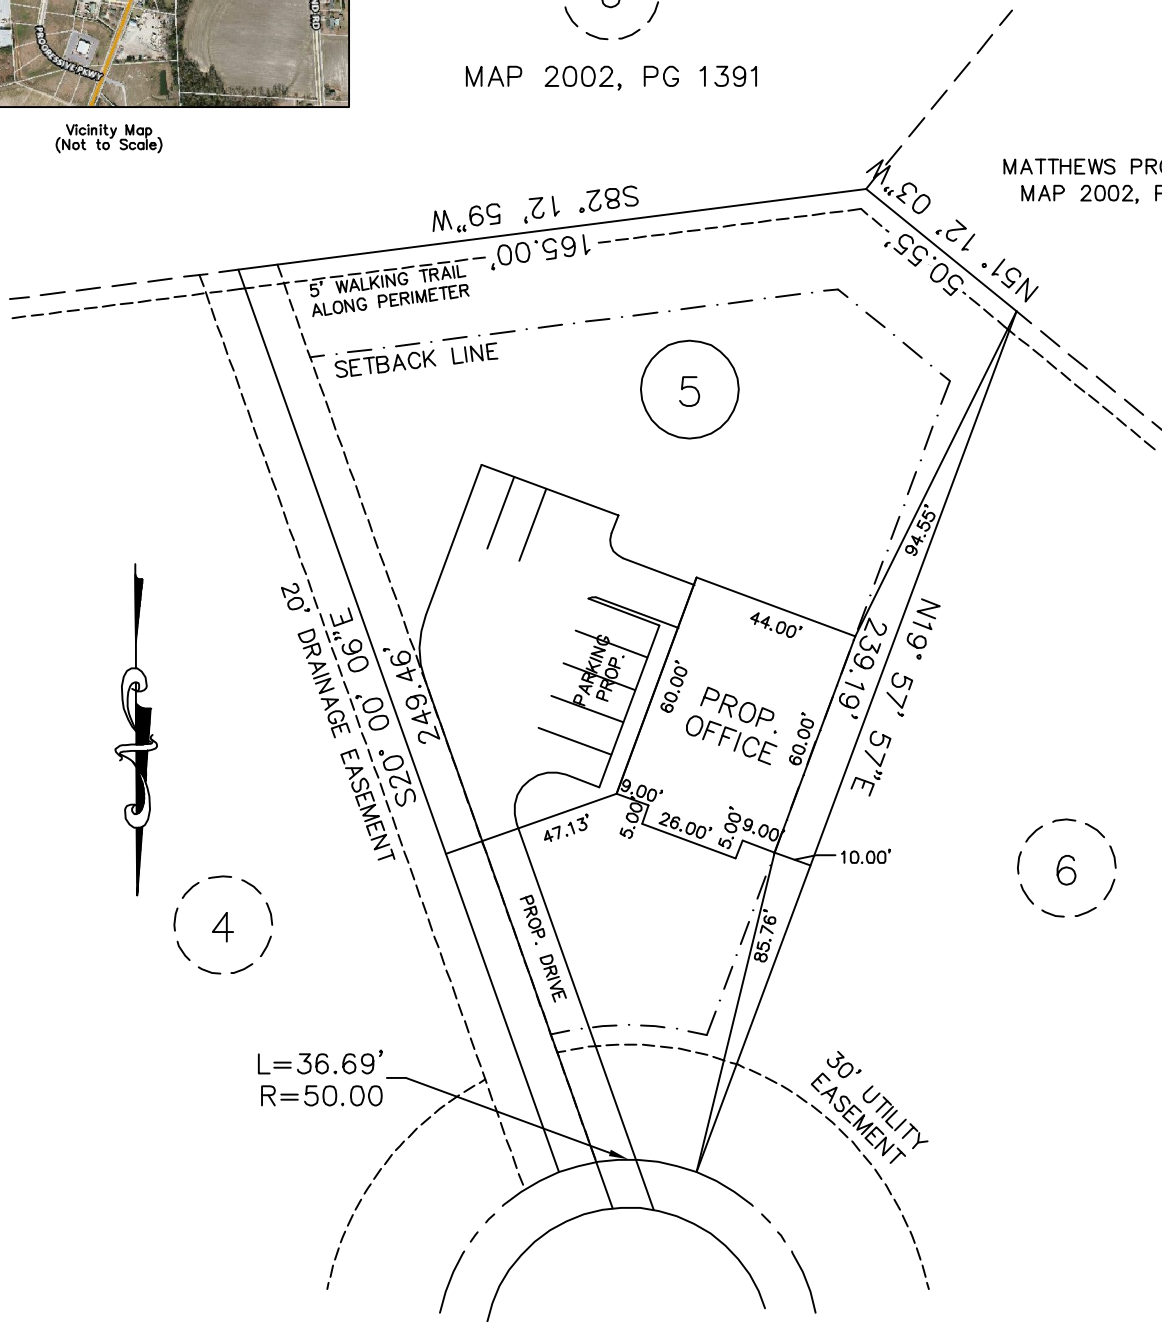


4

6

COMM PARK LANE  
50' RW (PUBLIC)

GRAPHIC SCALE

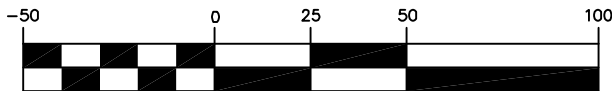

( IN FEET )  
1 inch = 50 ft.

HARNETT COUNTY  
NORTH CAROLINA

REV 10/25/18  
SCALE 1" = 50'

**SITE PLAN**  
**MOHLER HOMES, INC**

PIN 0673-24-1813  
SUBDIVISION - 210 COMMERCIAL PARK  
MAP #2006 PAGE 892