


Vicinity Map
(Not to Scale)

6

MAP 2002, PG 1391

MATTHEWS PROPERTY
MAP 2002, PG 431

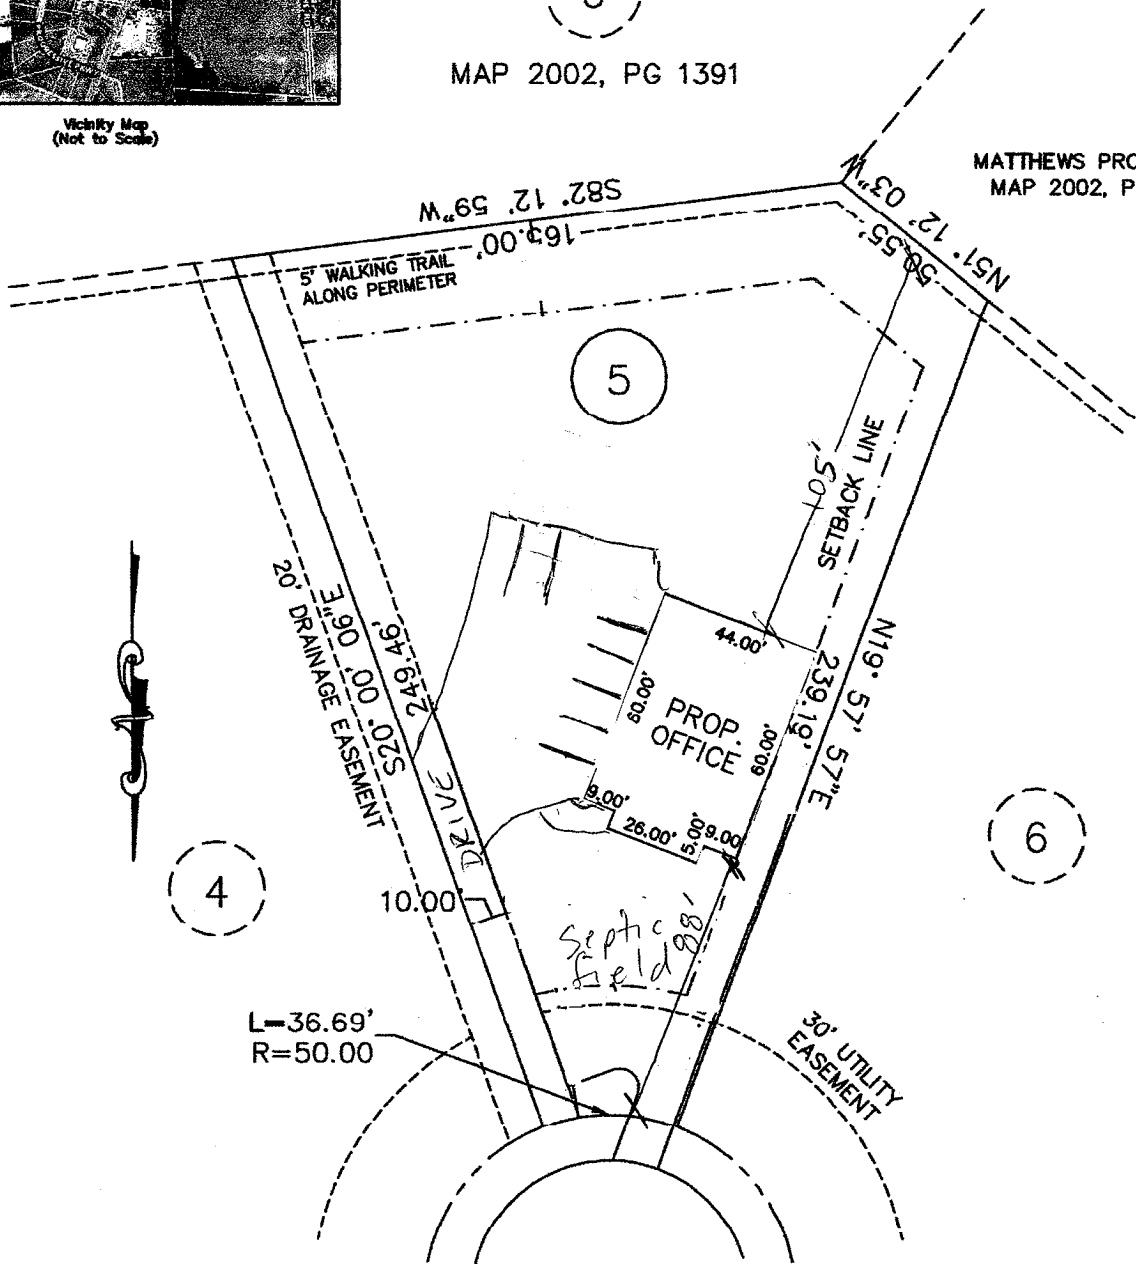

4

6

COMM PARK LANE
50' RW (PUBLIC)

GRAPHIC SCALE



(IN FEET)

1 inch = 50 ft.

HARNETT COUNTY
NORTH CAROLINA

REV 9/28/18
SCALE 1" = 50'

SITE PLAN
MOHLER HOMES, INC

PIN 0673-24-1813

SUBDIVISION - 210 COMMERCIAL PARK

MAP #2006 PAGE 892