

EAST ← NE 24-27 Hwy → WEST

gate

gate

gate


236.292

Church

Lunch Room

Septic Tank

20 FT

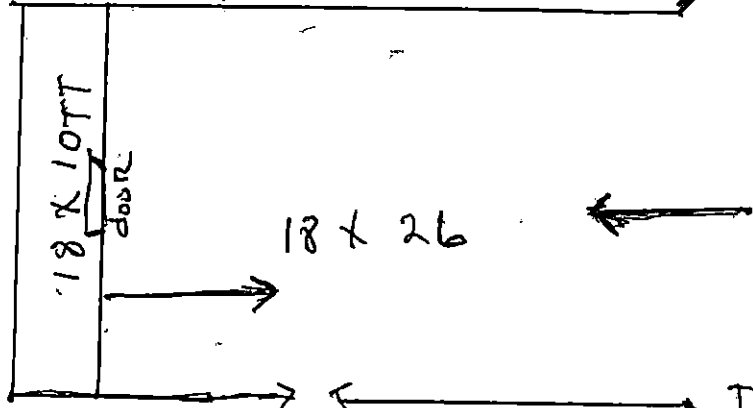

TOTAL 18 x 36 Feet

25 FT

Fence

over 156 FT.

well

SITE PLAN APPROVAL **JUNCK VON**
 DISTRICT **PA-102** USE **Storage**
 #BEDROOMS **12/3**
 Zoning Administrator
 Date

↑ over 106 FT.
 ↑ Fence

21

11

3

1

2011.12.16
11.11

11.11

11.11

11.11