


PANIC HARDWARE REQUIRED; EMERGENCY EXIT LIGHT/SIGN ILLUMINATION

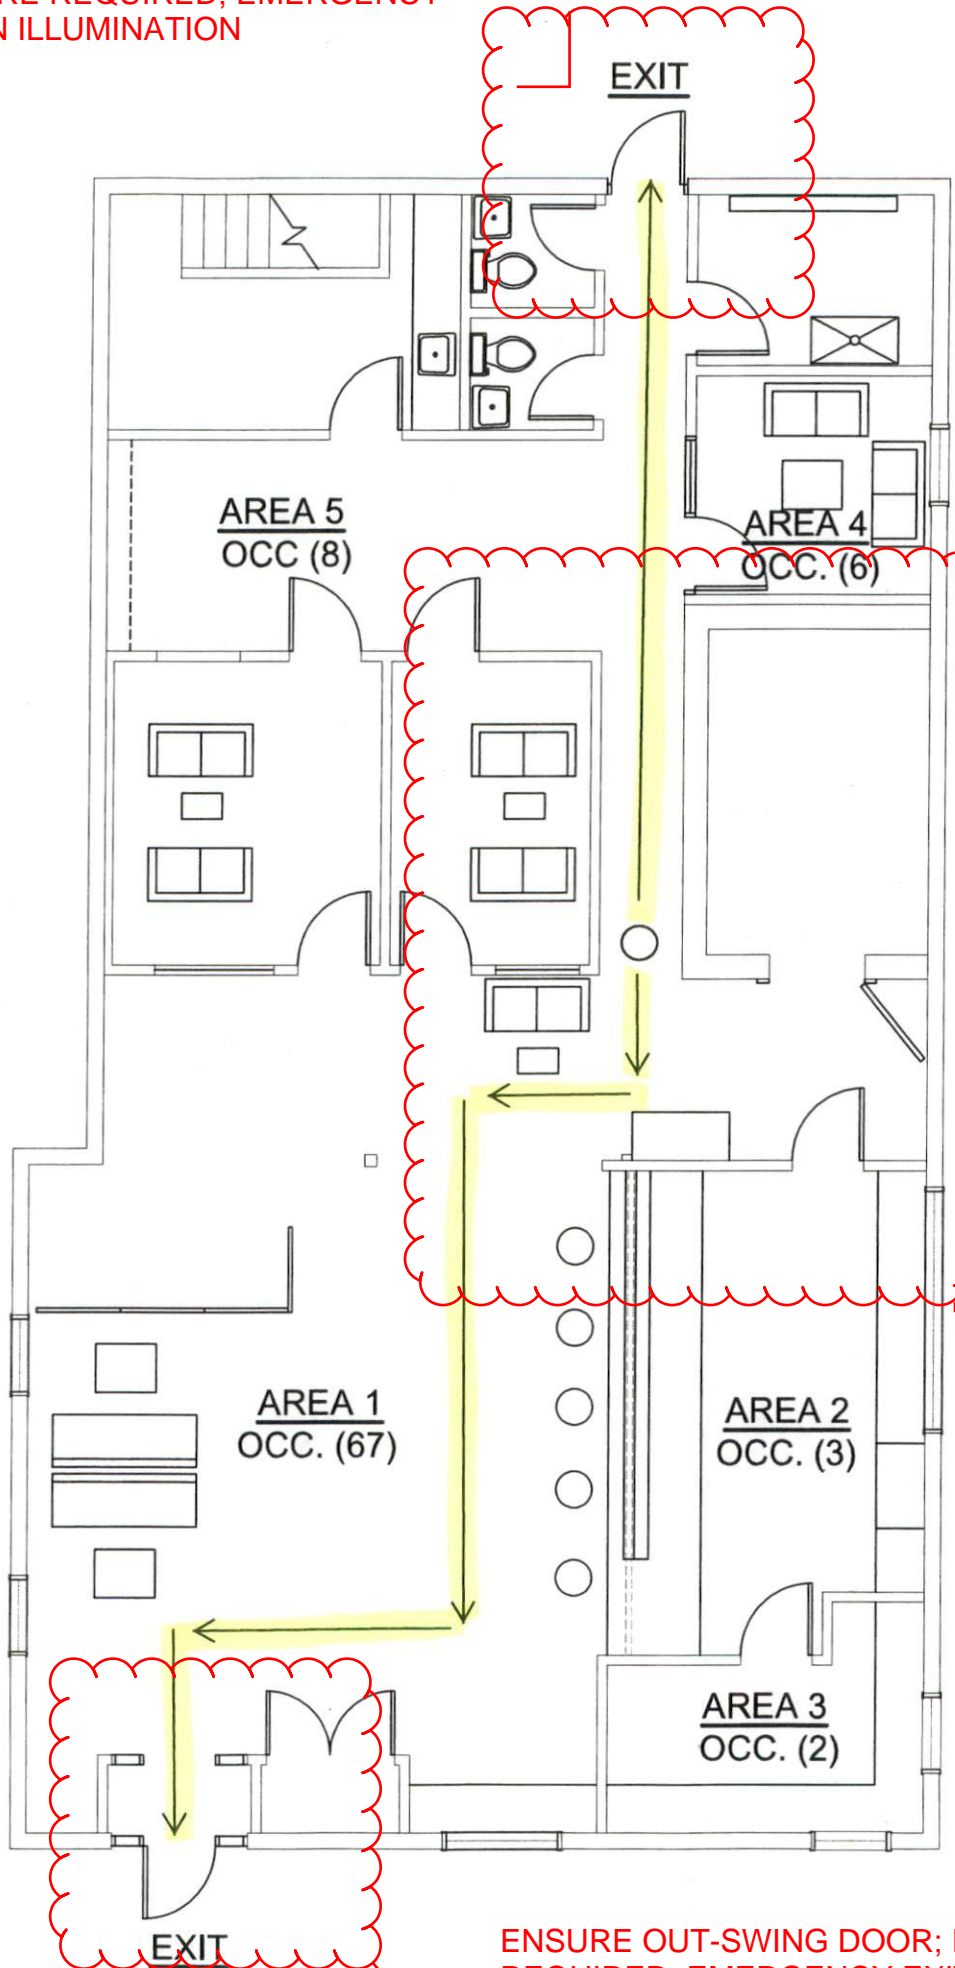

○ You are here

NO EMERGENCY LIGHTING SHOWN; CONSIDER PROVIDING TO MEET ILLUMINATION REQUIREMENT

ENSURE OUT-SWING DOOR; PANIC HARDWARE REQUIRED; EMERGENCY EXIT LIGHT/SIGN ILLUMINATION