
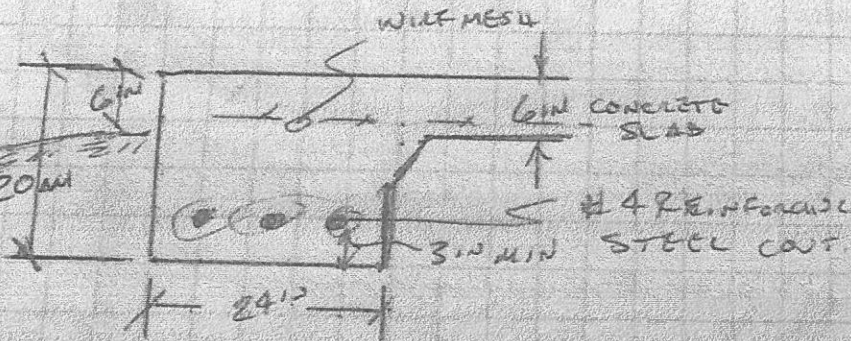



Project No.: 19DDM-0408A  
 STRUCTURAL MEMBERS ONLY

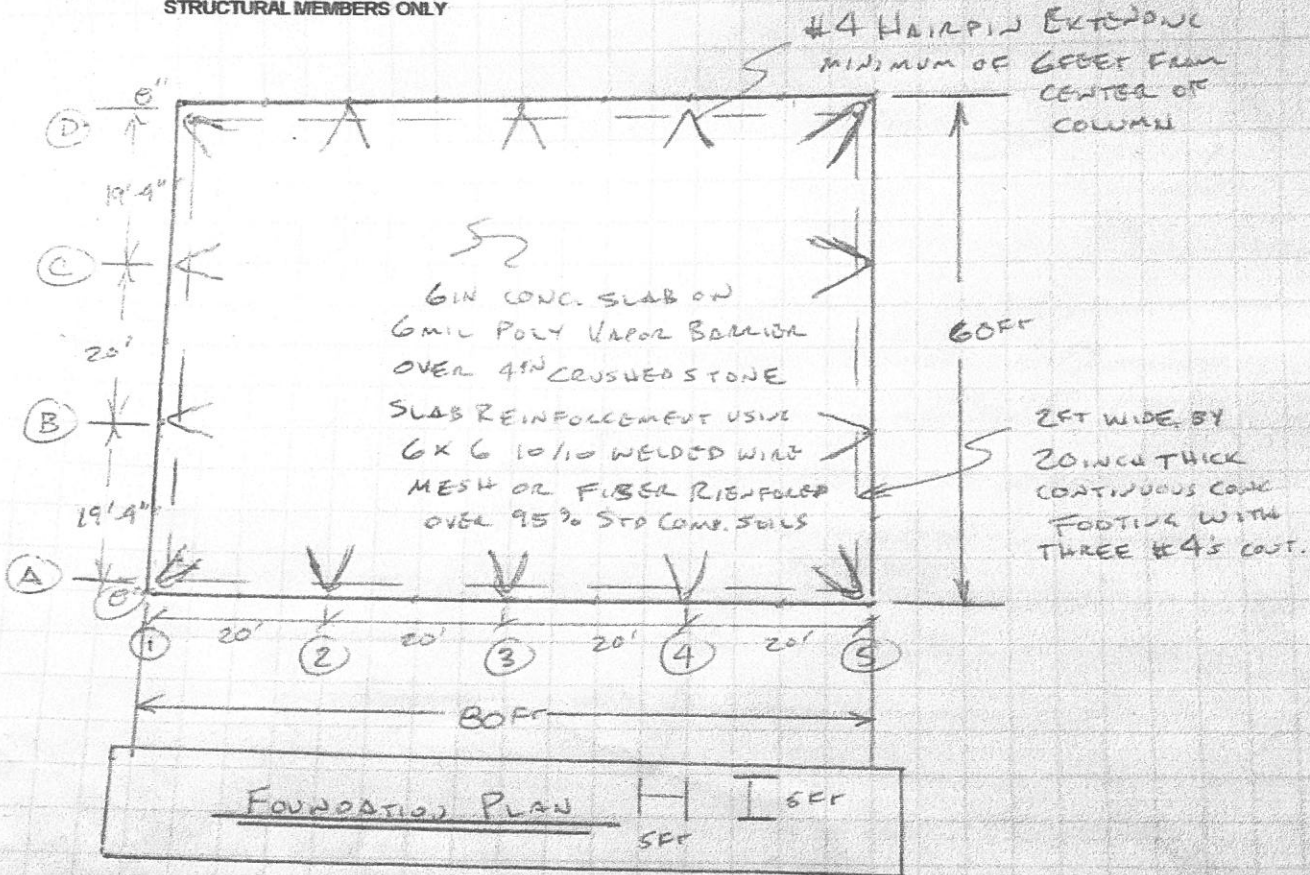

FOUNDATION NOTES

- 1) 28 DAY COMPRESSIVE STG OF 3000 PSI FOR CONCRETE
- 2) ALL REINFORCING STEEL ASTM A 615 GRADE 60
- 3) FOLLOW MANUFACTURERS DRAWING: HERITAGE BUILDING SYSTEMS, JOB # 17-B-10785

DocuSigned by:

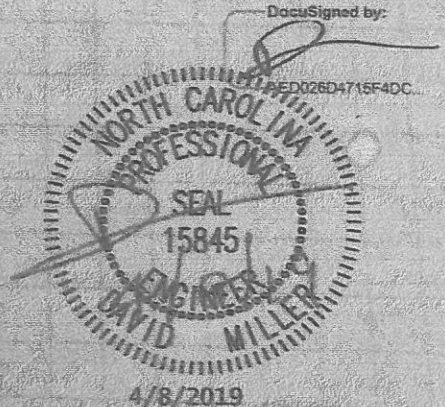

4/8/2019