


- CEILING J-BOX FOR TRACK LIGHTS
- EXTERIOR WIRED AND SWITCHED J-BOX
- PHONE J-BOX
- THERMOSTAT
- FLOOR RECEPT
- HOSE BIBB

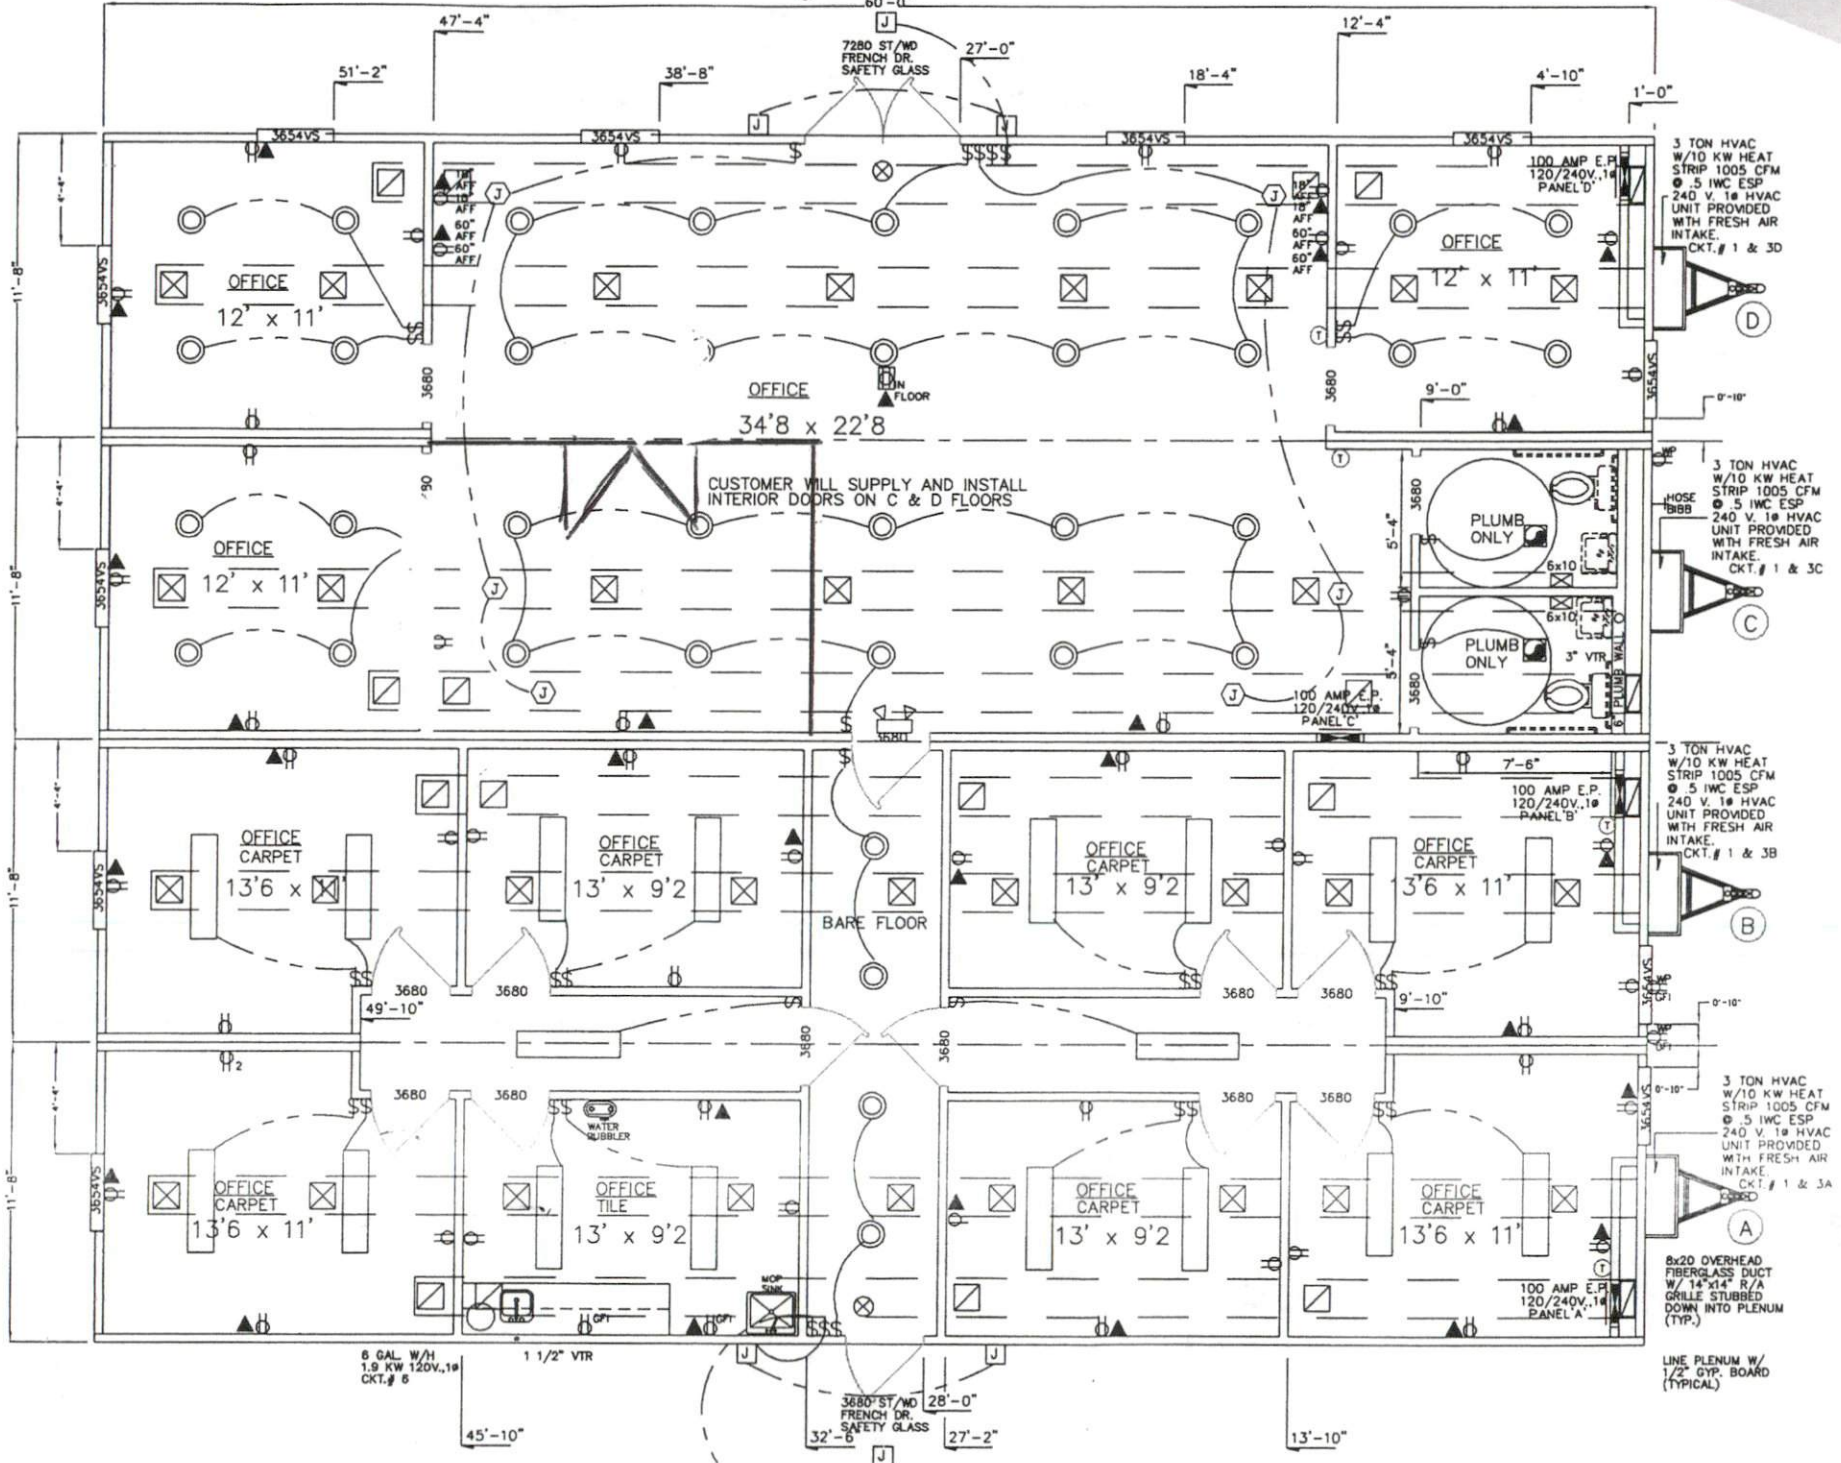

3 TON HVAC
 W/10 KW HEAT
 STRIP 1005 CFM
 5 IWC ESP
 240 V. 1Φ HVAC
 UNIT PROVIDED
 WITH FRESH AIR
 INTAKE.
 CKT.# 1 & 3D

3 TON HVAC
 W/10 KW HEAT
 STRIP 1005 CFM
 5 IWC ESP
 240 V. 1Φ HVAC
 UNIT PROVIDED
 WITH FRESH AIR
 INTAKE.
 CKT.# 1 & 3C

3 TON HVAC
 W/10 KW HEAT
 STRIP 1005 CFM
 5 IWC ESP
 240 V. 1Φ HVAC
 UNIT PROVIDED
 WITH FRESH AIR
 INTAKE.
 CKT.# 1 & 3B

3 TON HVAC
 W/10 KW HEAT
 STRIP 1005 CFM
 5 IWC ESP
 240 V. 1Φ HVAC
 UNIT PROVIDED
 WITH FRESH AIR
 INTAKE.
 CKT.# 1 & 3A

8x20 OVERHEAD
 FIBERGLASS DUCT
 W/ 14" x 14" R/A
 GRILLE STUBBED
 DOWN INTO PLENUM
 (TYP.)

LINE PLENUM W/
 1/2" GYP. BOARD
 (TYPICAL)

6 GAL. W/H
 1.9 KW 120V. 1Φ
 CKT.# 6

3680 ST/WO
 FRENCH DR.
 SAFETY GLASS