
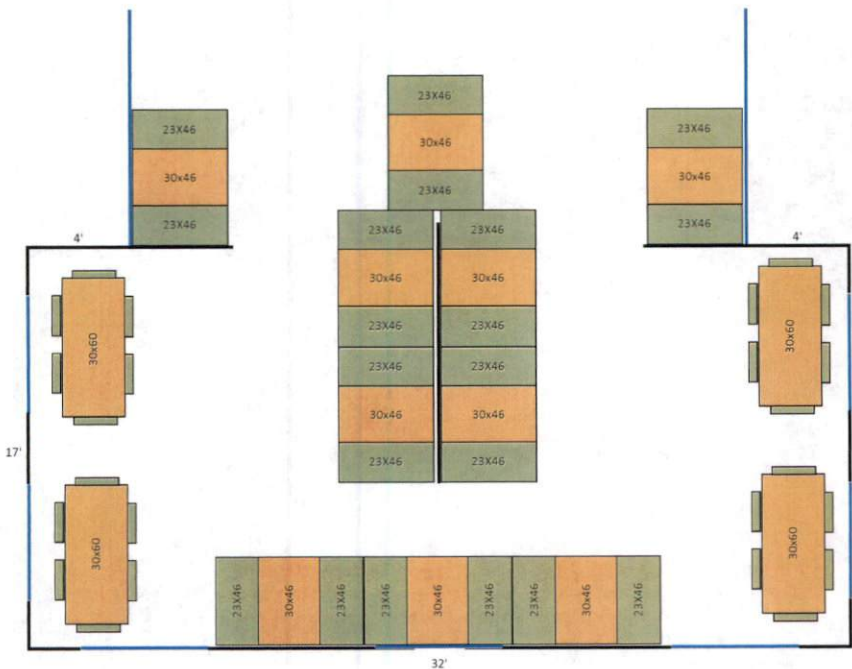



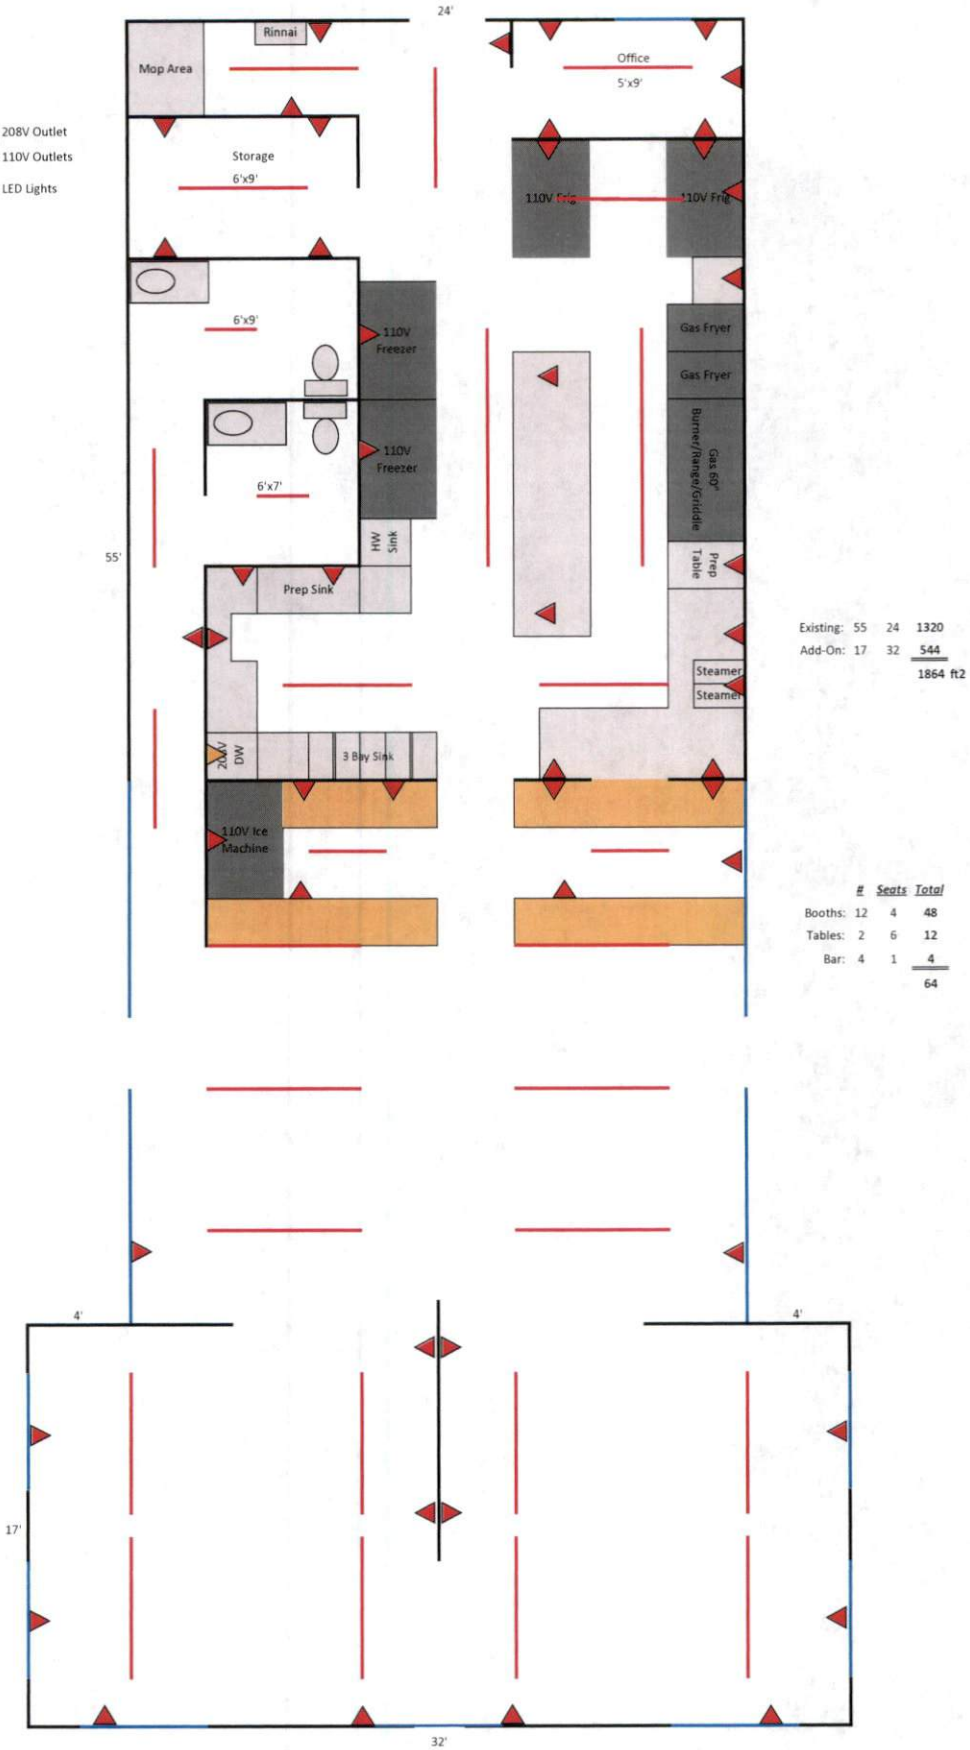


Donna's Country Kitchen - Design Plan

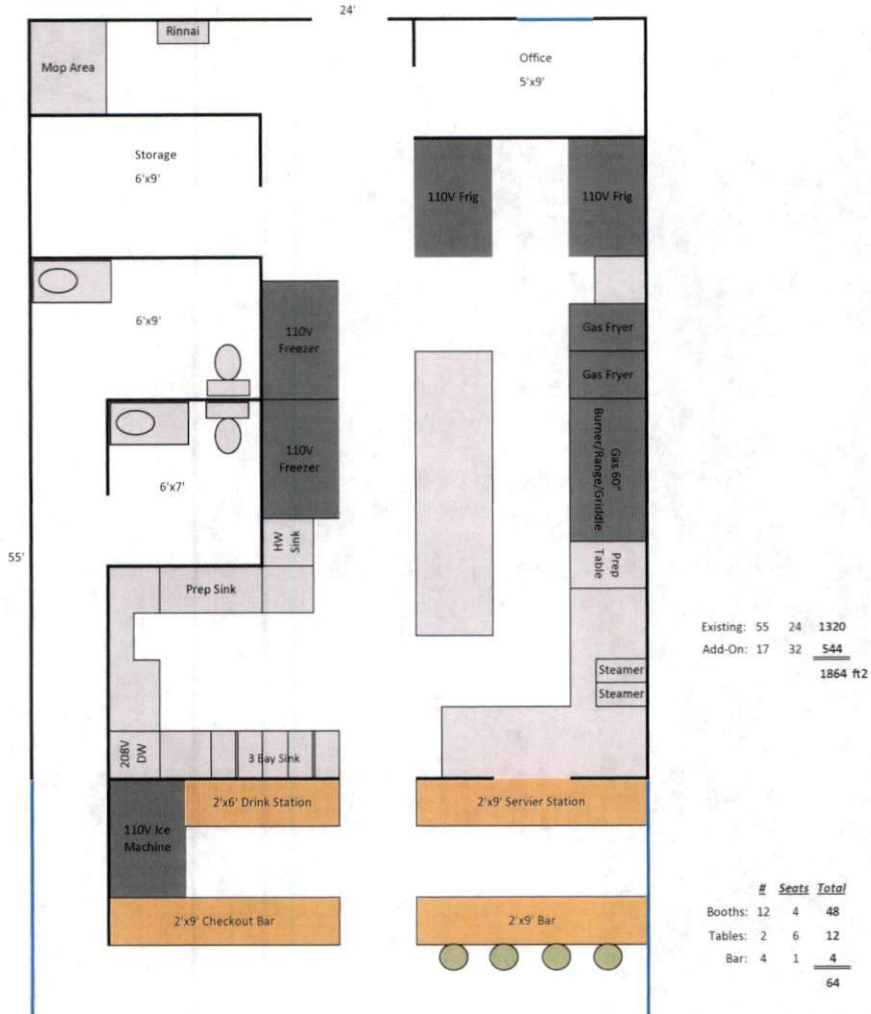


Donna's Country Kitchen - Electrical Layout

-  208V Outlet
-  110V Outlets
-  LED Lights



Donna's Country Kitchen - Plumbing Layout


 Floor Drain
 Water Supply

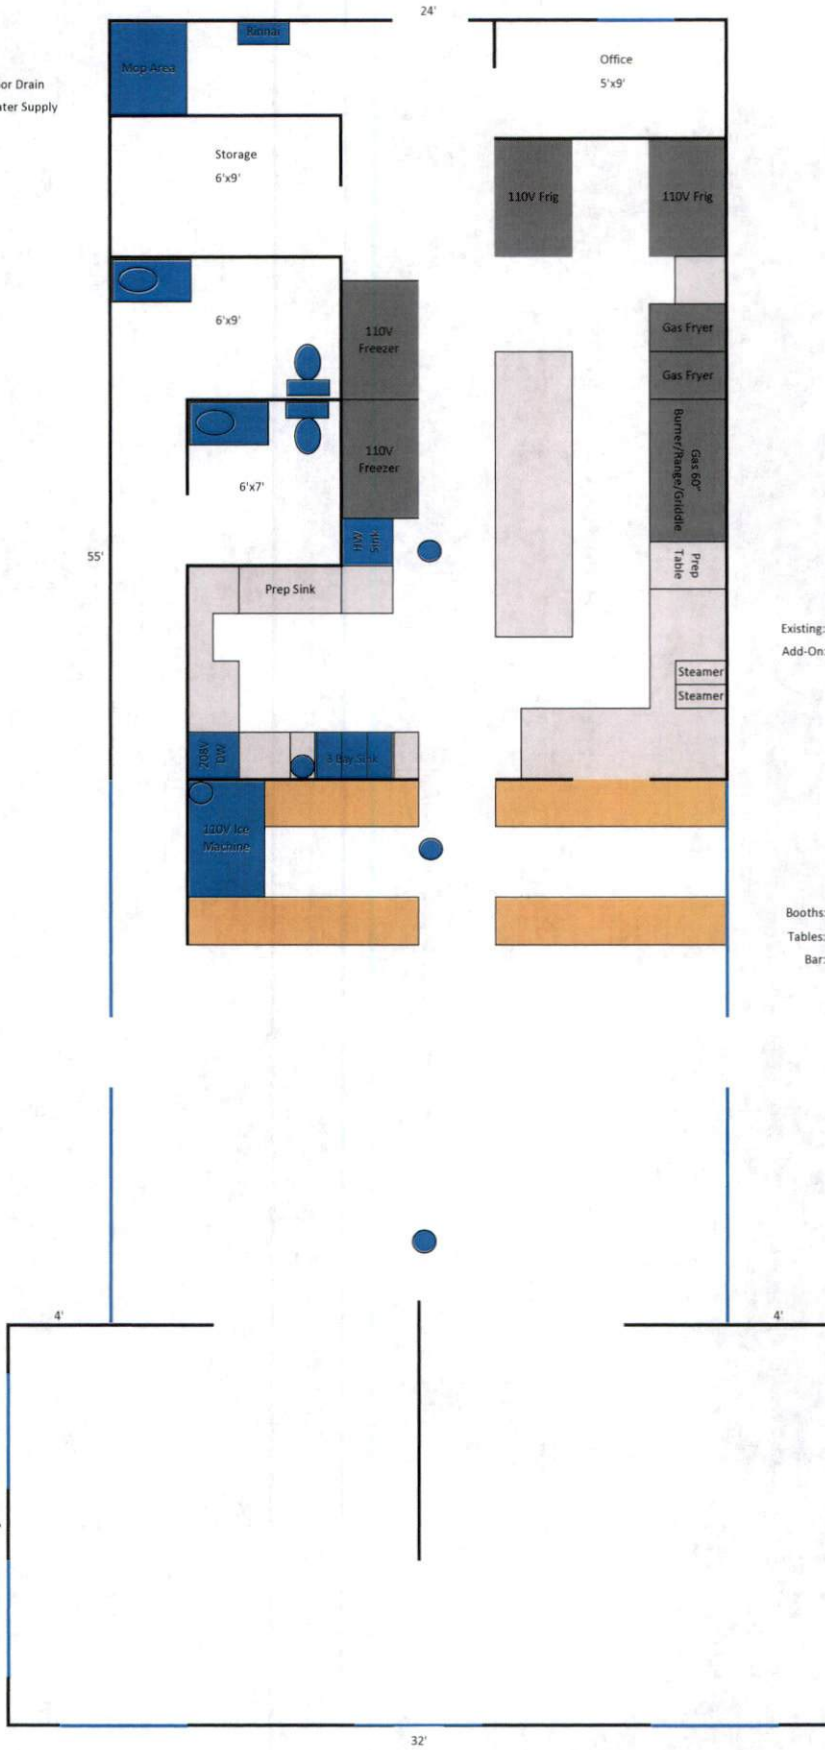


Existing:	55	24	1320
Add-On:	17	32	<u>544</u>
			1864 ft ²

	#	Seats	Total
Booths:	12	4	48
Tables:	2	6	12
Bar:	4	1	<u>4</u>
			64

Donna's Country Kitchen - Mechanical Layout

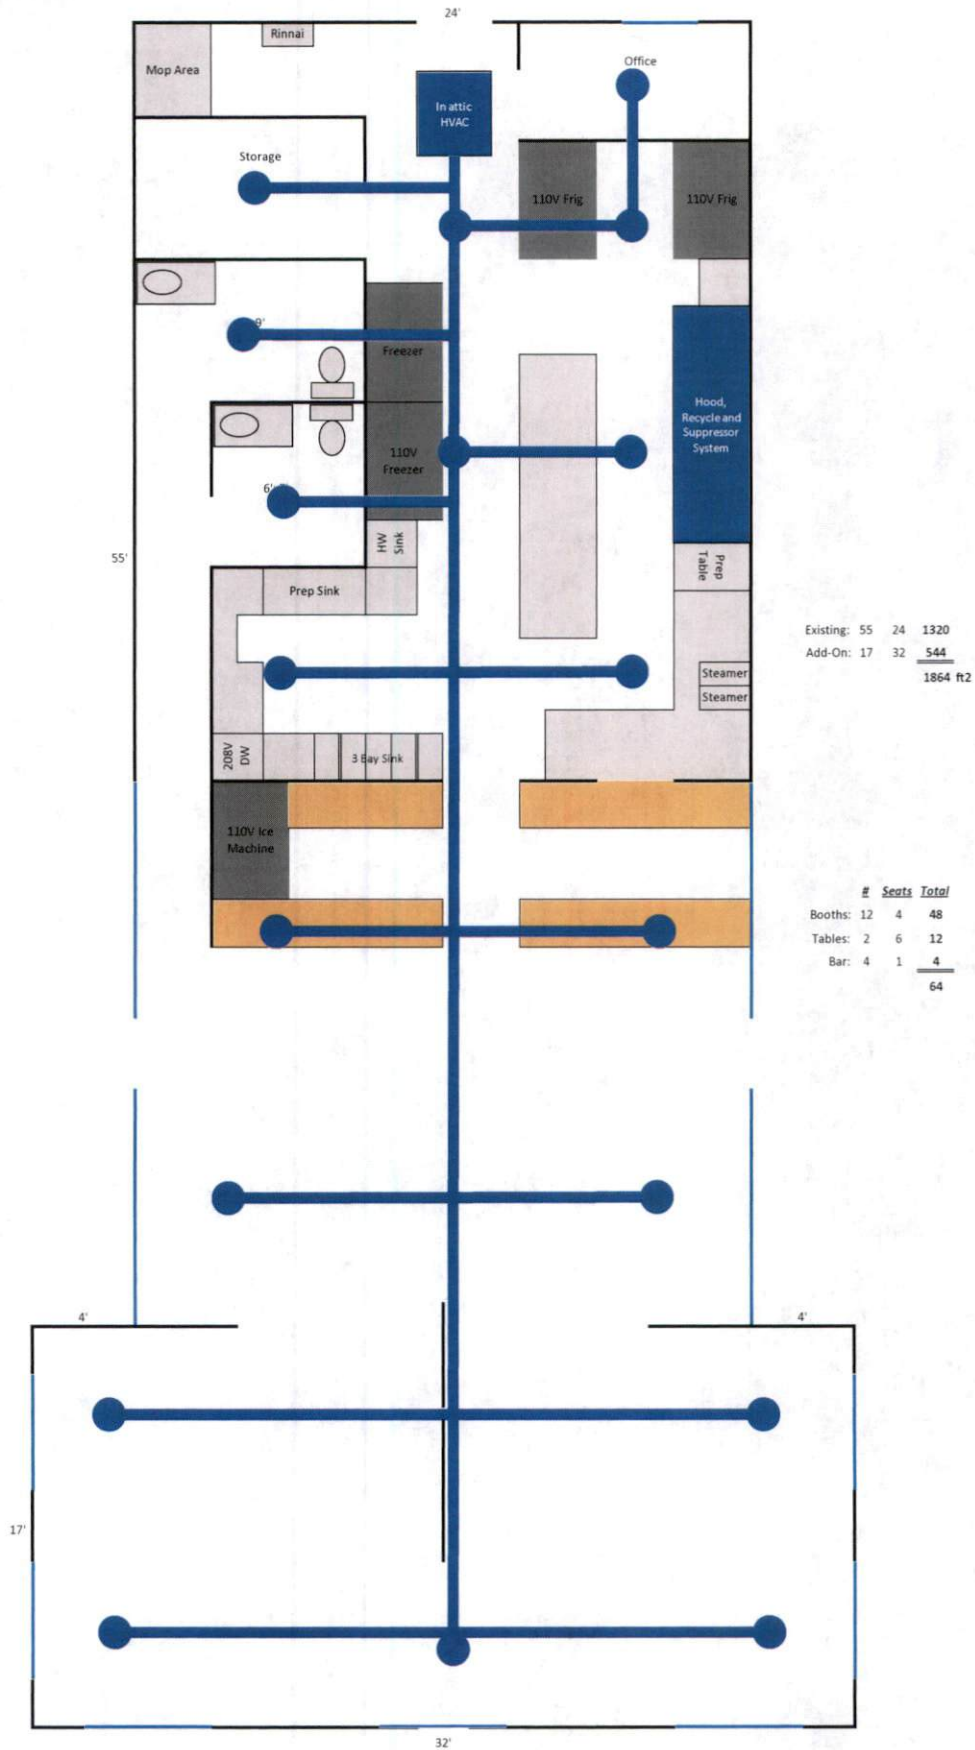

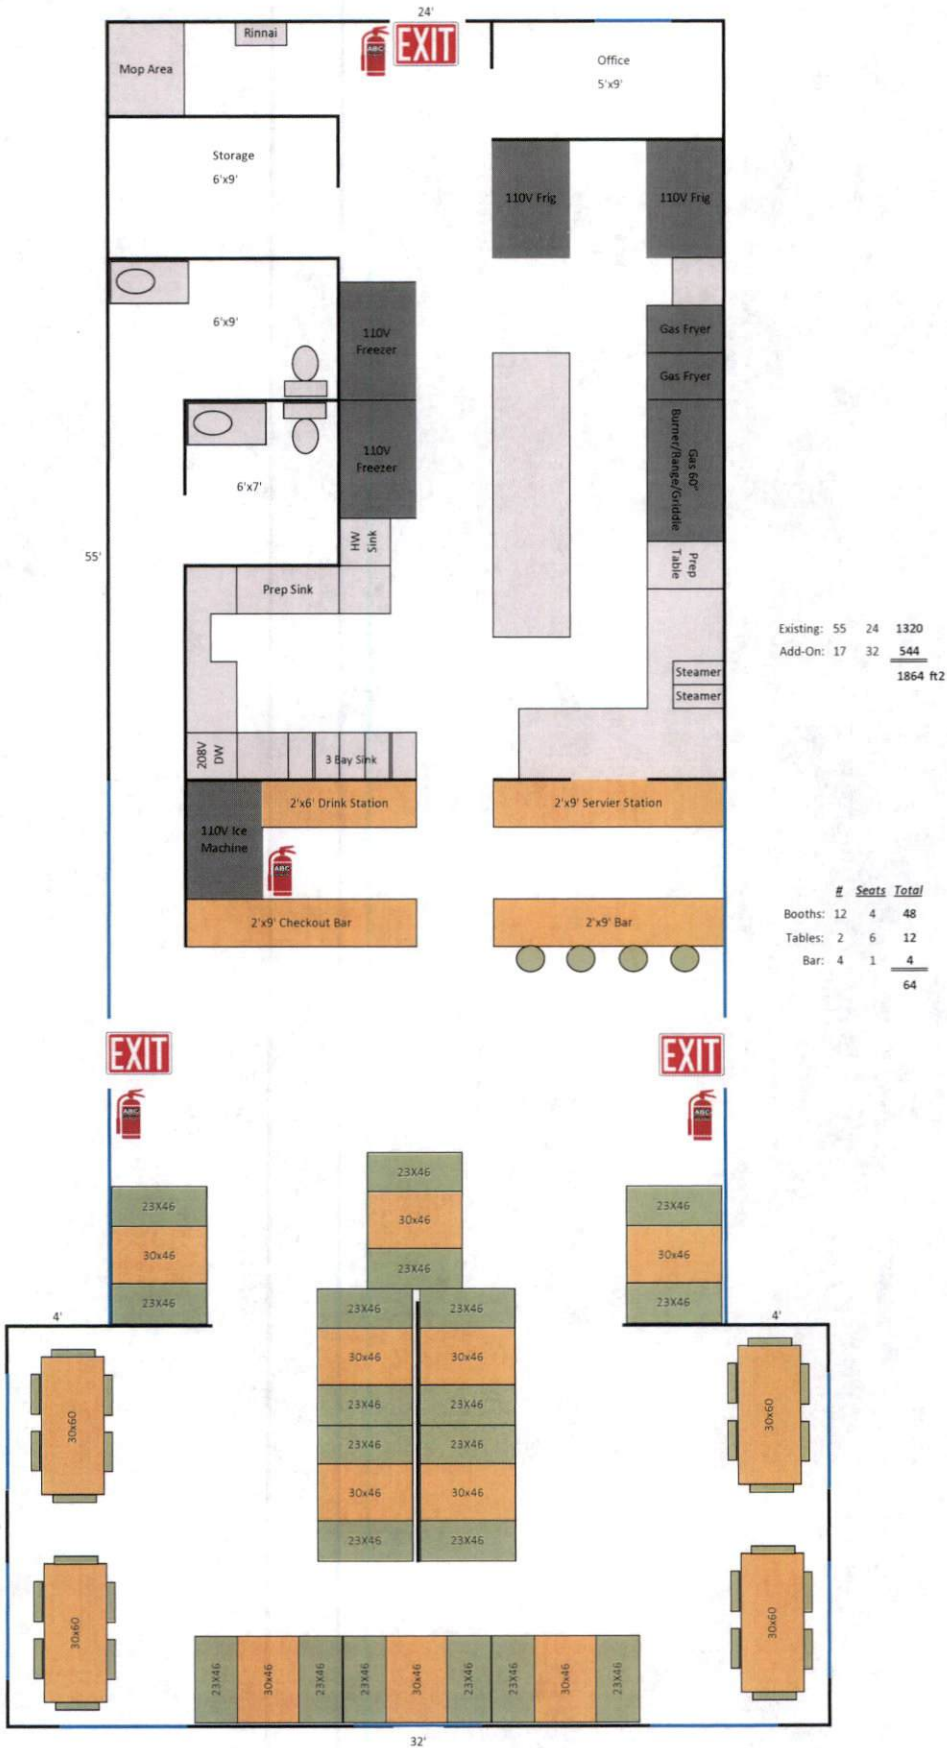

Existing: 55 24 1320
 Add-On: 17 32 544
 1864 ft²

	#	Seats	Total
Booths:	12	4	48
Tables:	2	6	12
Bar:	4	1	4
			64

Donna's Country Kitchen - Site Plan

