


**A**  
**B-1** FLOOR PLAN  
SCALE: 1/4"=1'-0"

REVISIONS	
DATE	DESCRIPTION

Life Safety Plan  
**Lillington Grace Church  
of the Nazarene**  
401 South Street  
Lillington, N. C. 27546

CONSULTING ENGINEER  
**Meridian Engineering, P.A.**  
809 Rhem Street, Kinston 28501  
P.O.Box 1291, Kinston N.C. 28503  
Phone 1-252-522-2587  
Fax 1-252-522-2501

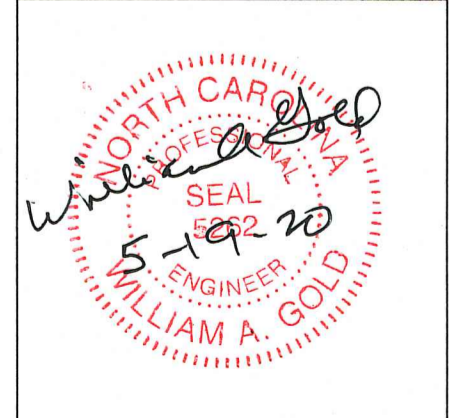

DRAWN BY	MG	SCALE
FILE	LILLINGTON GRACE CHURCH	NOTED
APPVD. BY	WAG	
DATE	5-18-20	
DRAWING NUMBER		
<b>B - 1</b>		
OF		
2		

