

**A**  
**B-2** LIFE SAFETY PLAN  
SCALE: 1/4"=1'-0"

**LIFE SAFETY SYSTEM REQUIREMENTS**

Emergency Lighting:	<input type="checkbox"/> No	<input checked="" type="checkbox"/> Yes
Exit Signs:	<input type="checkbox"/> No	<input checked="" type="checkbox"/> Yes
Fire Alarm:	<input checked="" type="checkbox"/> No	<input type="checkbox"/> Yes
Smoke Detection Systems:	<input checked="" type="checkbox"/> No	<input type="checkbox"/> Yes
Panic Hardware:	<input type="checkbox"/> No	<input checked="" type="checkbox"/> Yes

**EXIT REQUIREMENTS**  
NUMBER AND ARRANGEMENT OF EXITS

FLOOR, ROOM OR SPACE DESIGNATION	MINIMUM NUMBER OF EXITS		TRAVEL DISTANCE		ARRANGEMENT MEANS OF EGRESS	
	REQUIRED	SHOWN ON PLANS	ALLOWABLE TRAVEL DISTANCE	ACTUAL TRAVEL DISTANCE SHOWN ON PLANS	REQUIRED DISTANCE BETWEEN EXIT DOORS	ACTUAL DISTANCE SHOWN ON PLANS
A-3	2	2	200	42'	38'	83'-10"

**EXIT WIDTH**

USE GROUP OR SPACE DESCRIPTION	AREA, sq. ft.	AREA PER OCCUPANT (TABLE 1004.1.1)	CALCULATED OCCUPANT LOAD	EGRESS WIDTH PER OCCUPANT (TABLE 1005.1)		REQUIRED WIDTH (SECTION 1005.1)		ACTUAL WIDTH SHOWN ON PLANS	
				STAIR	LEVEL	STAIR	LEVEL	STAIR	LEVEL
<b>SANCTUARY SIDE</b>									
A-3	2116	7.5 UNCONCENT.	282		0.20		58.6"	-	72"
E	191	20	10						
S	168	300	1						
<b>FOYER SIDE</b>									
A-3	782	7.5 UNCONCENT.	104		0.20		24.6"	-	36"
B	282	100	3						
E	266	20	14						

\* EXCLUDES WARMING ROOM, REST ROOMS.  
\*\* PER SECTION 305.1.1 ACCESSORY TO PLACES OF RELIGIOUS WORSHIP  
NO SPRINKLER REQUIRED BECAUSE LESS THAN 300 OCCUPANTS.

**LEGEND**

(FE) FIRE EXTINGUISHER

EXIT LIGHTED EXIT/EMERGENCY LIGHTS W/2HR BATTERY

LIGHTS W/2HR BATTERY BACKUP


REVISED 3-26-20

**REVISIONS**

DATE	MARK	DESCRIPTION

**Lillington Grace Church**  
**of the Nazarene**  
401 South Street  
Lillington, N. C. 27546

CONSULTING ENGINEER  
**Meridian Engineering, P.A.**  
809 Rheim Street, Kinston 28501  
P.O. Box 1291, Kinston N.C. 28503  
Phone 1-252-522-2587  
Fax 1-252-522-2501

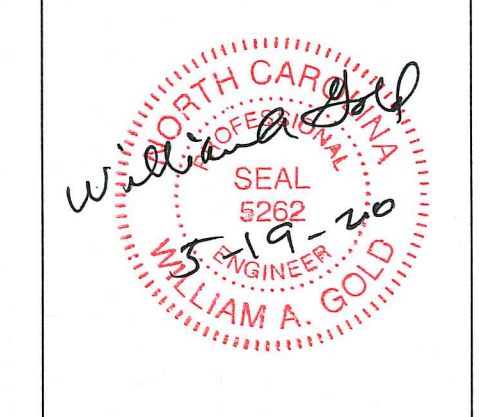

DRAWN BY	MG	SCALE
FILED	LILLINGTON GRACE CHURCH	NOTED
APP'D. BY	WAG	
DATE	1-27-20	
DRAWING NUMBER	<b>B - 2</b>	
	2	