

NO.	DESCRIPTION	DATE

**NEILL'S CREEK BAPTIST CHURCH
FELLOWSHIP HALL
ANGIER, NORTH CAROLINA**


919-550-7717
TONY@TONYJOHNSONARCHITECT.COM
104 N. LOMBARD ST.
CLAYTON, NC 27520
TONYJOHNSONARCHITECT.COM




DATE 02-06-2020

SHEET


A-5

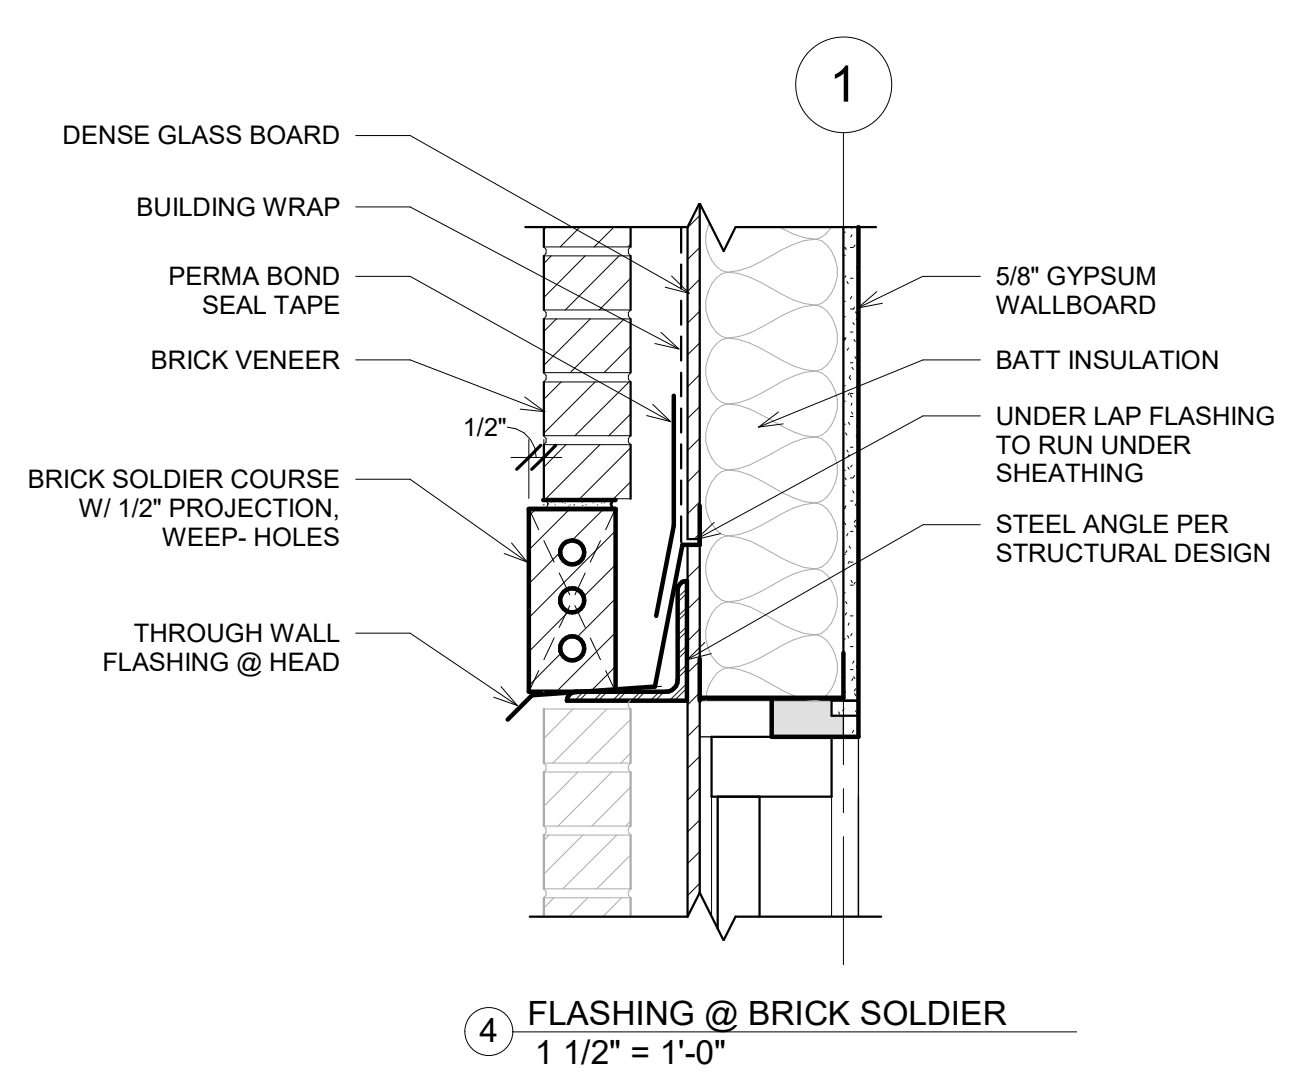


4 FLASHING @ BRICK SOLDIER
1 1/2" = 1'-0"

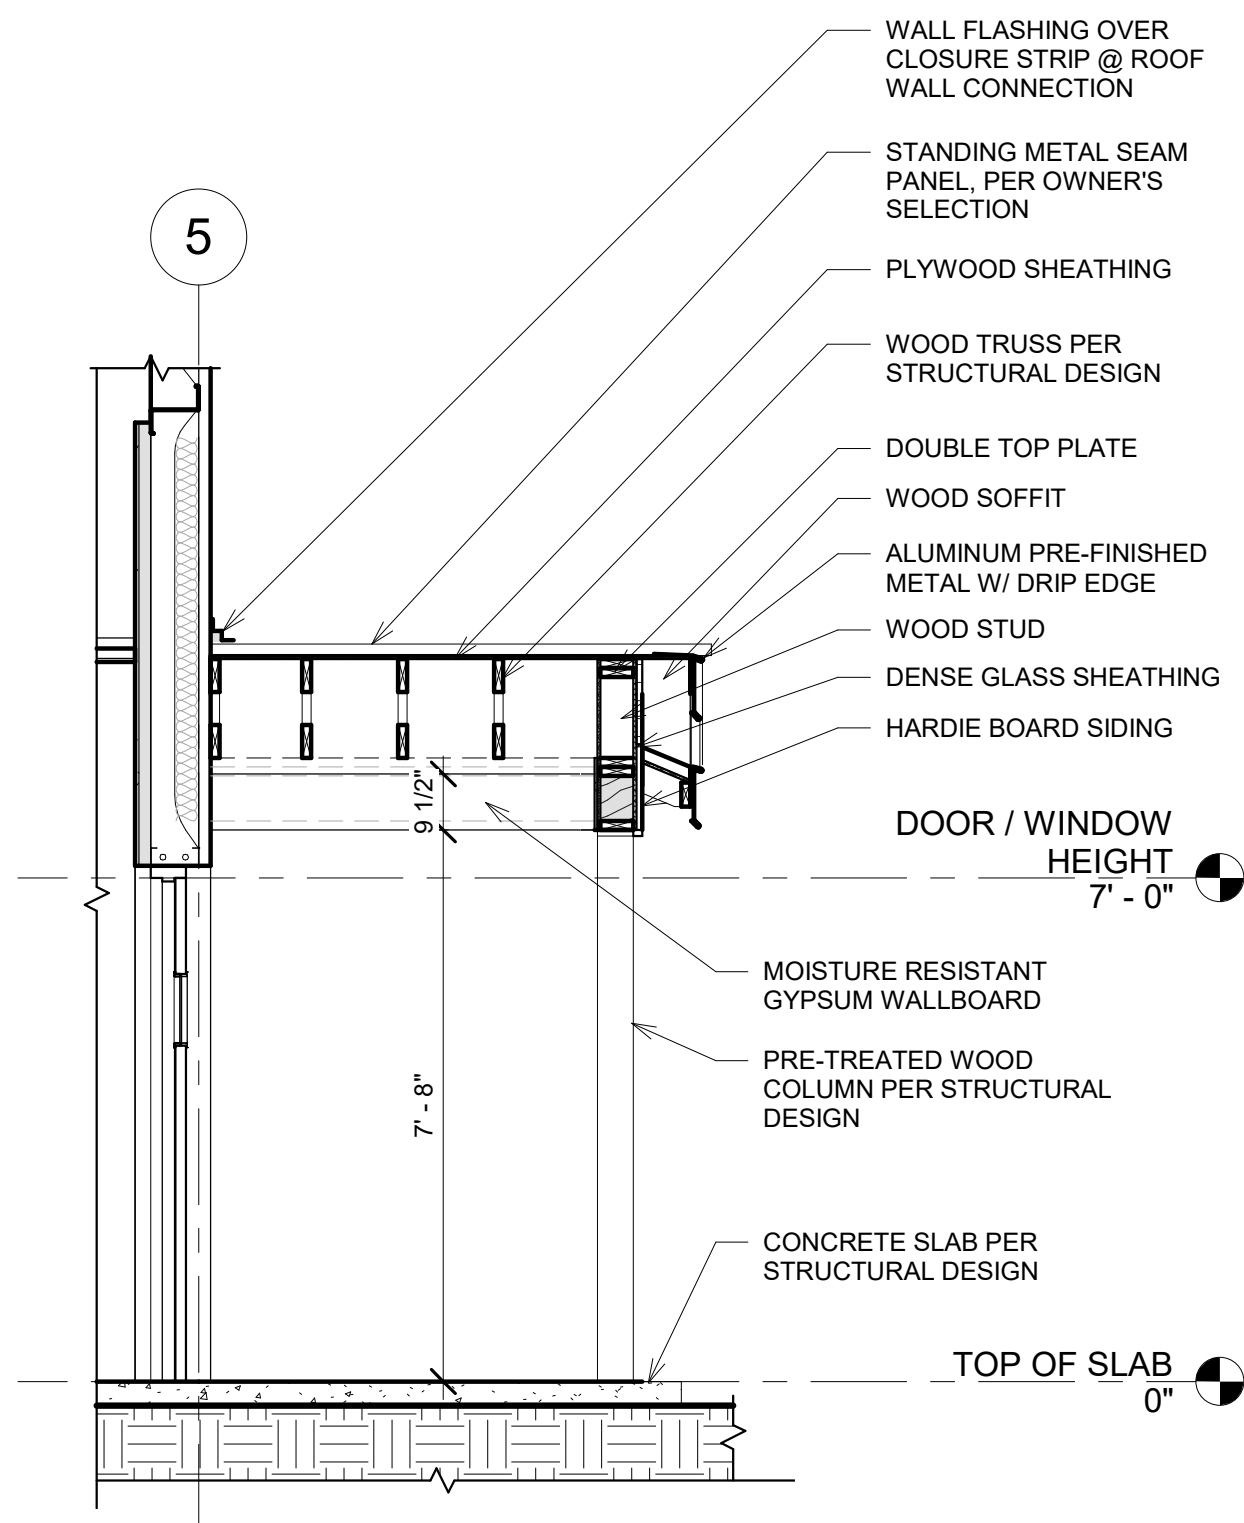

5 SECTION @ REAR CANOPY
3/8" = 1'-0"

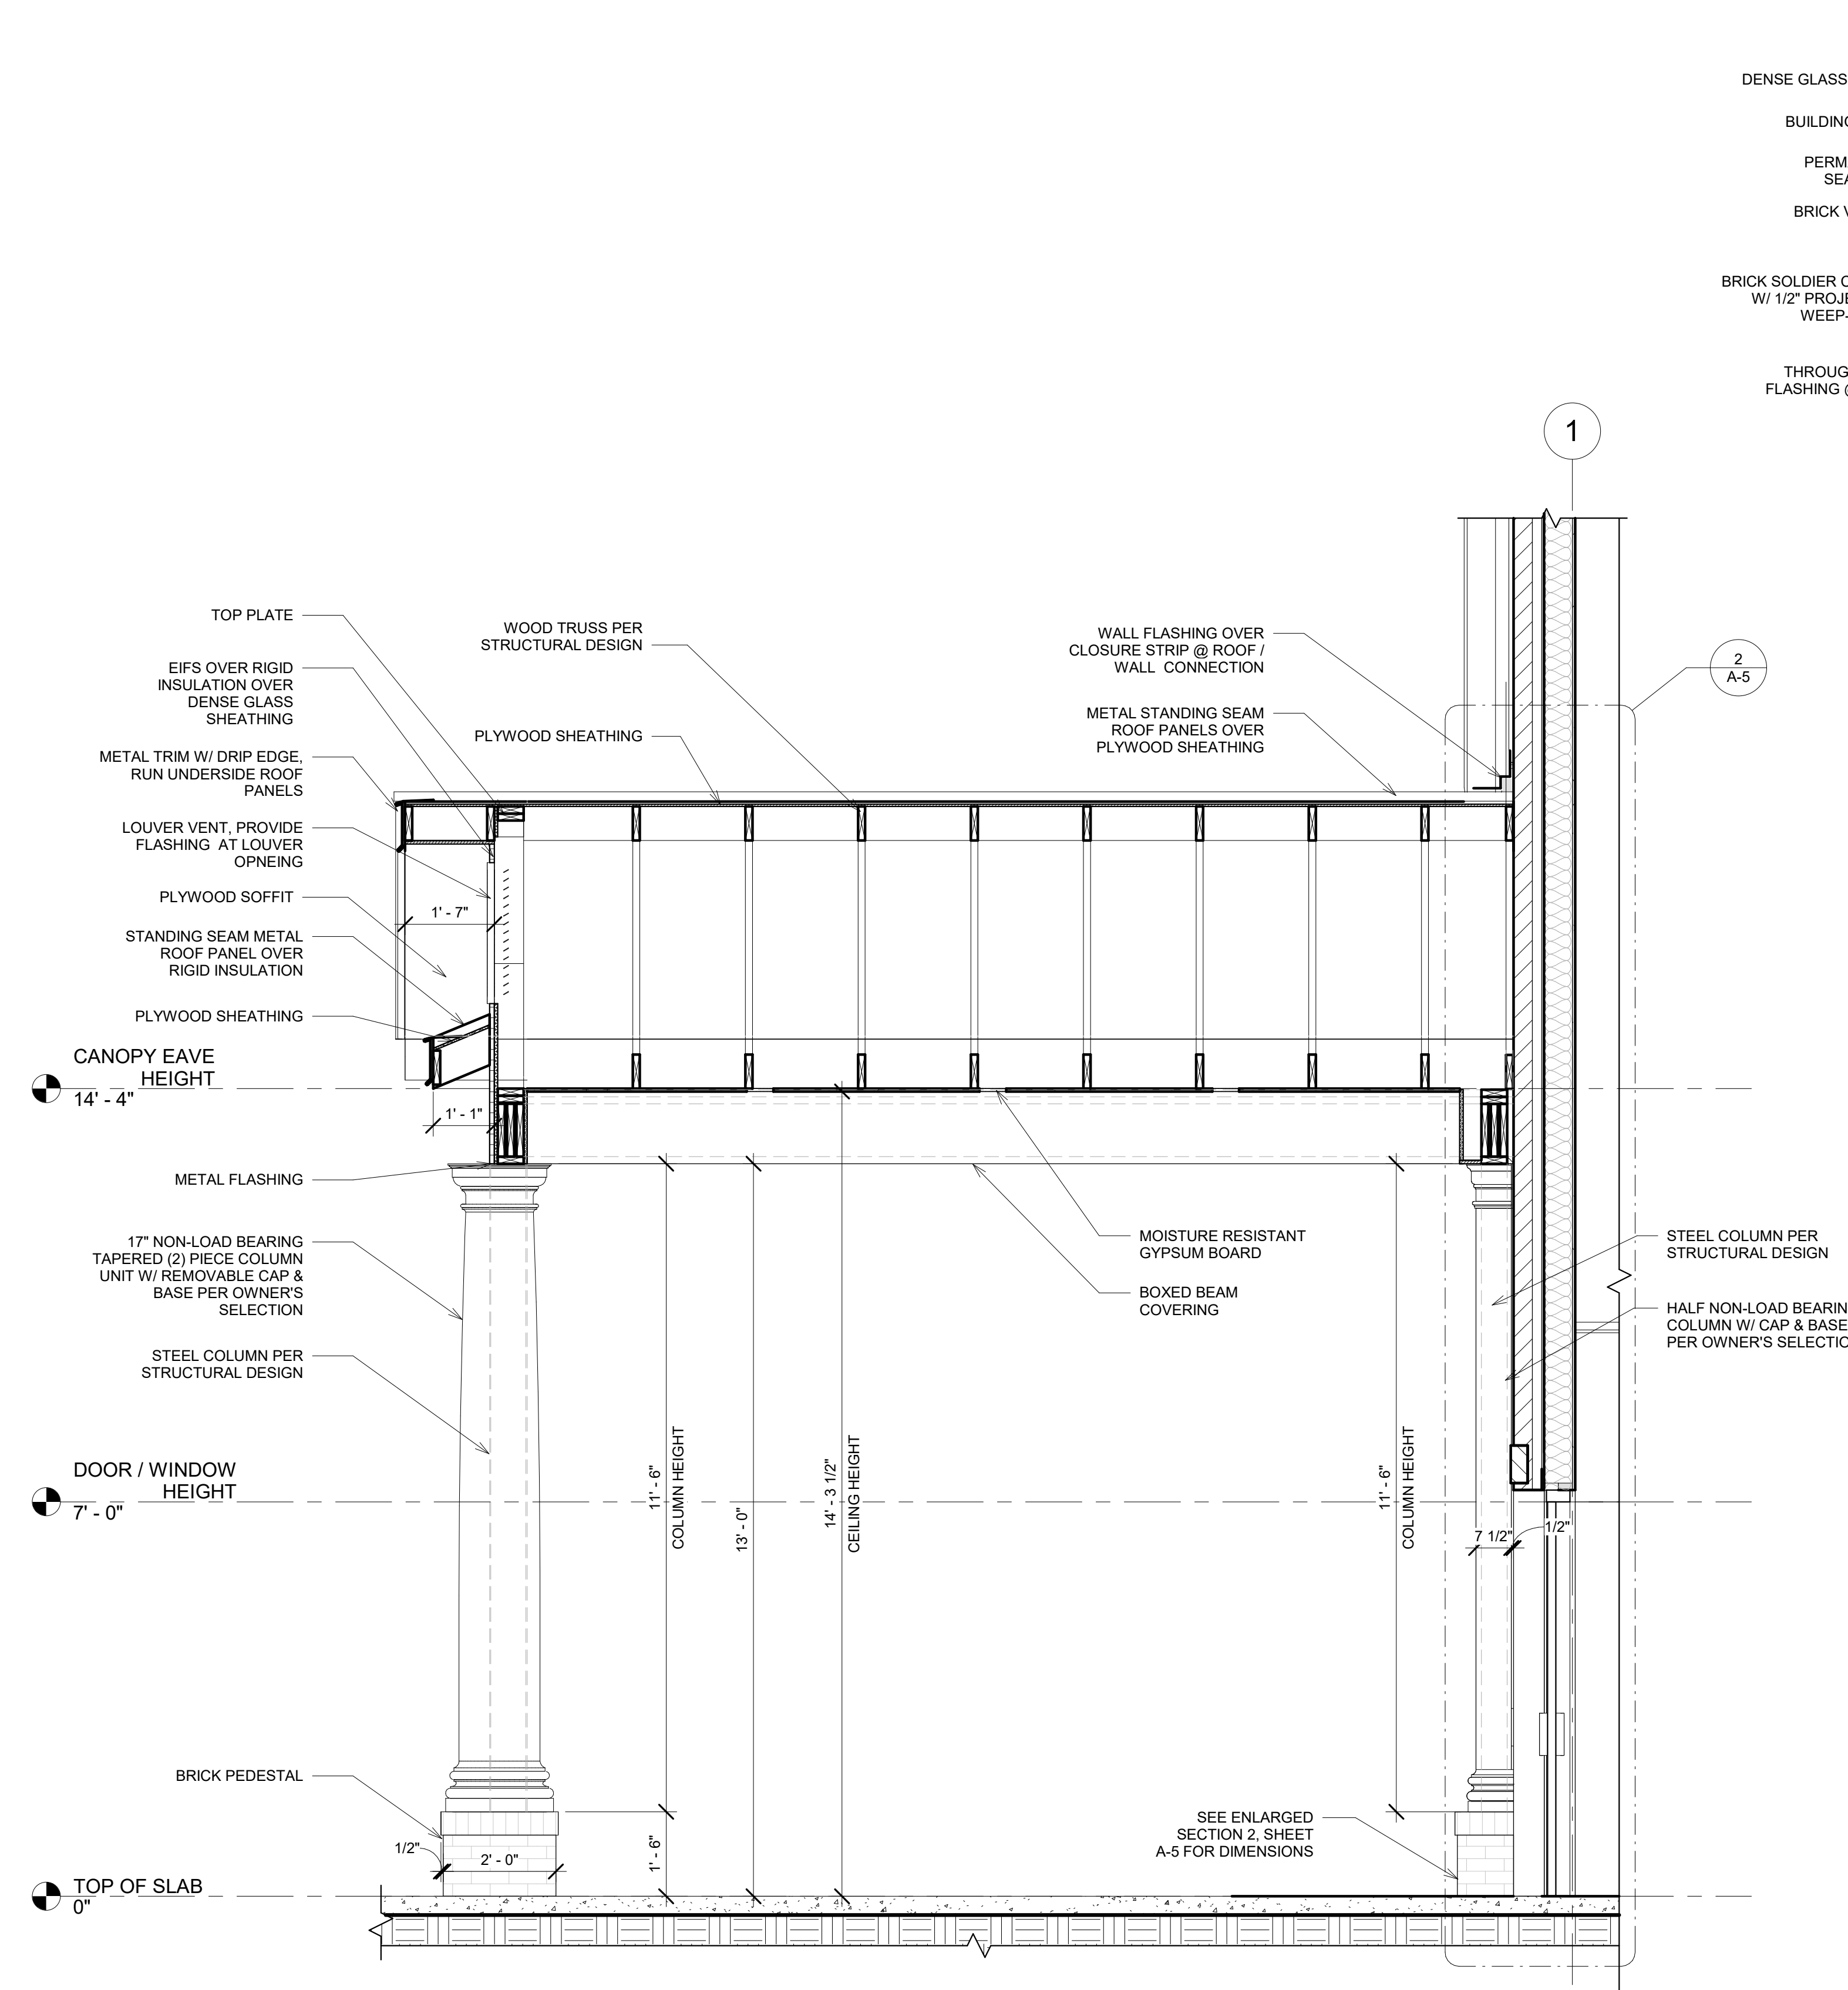

1 SECTION @ FRONT PORTICO
1/2" = 1'-0"

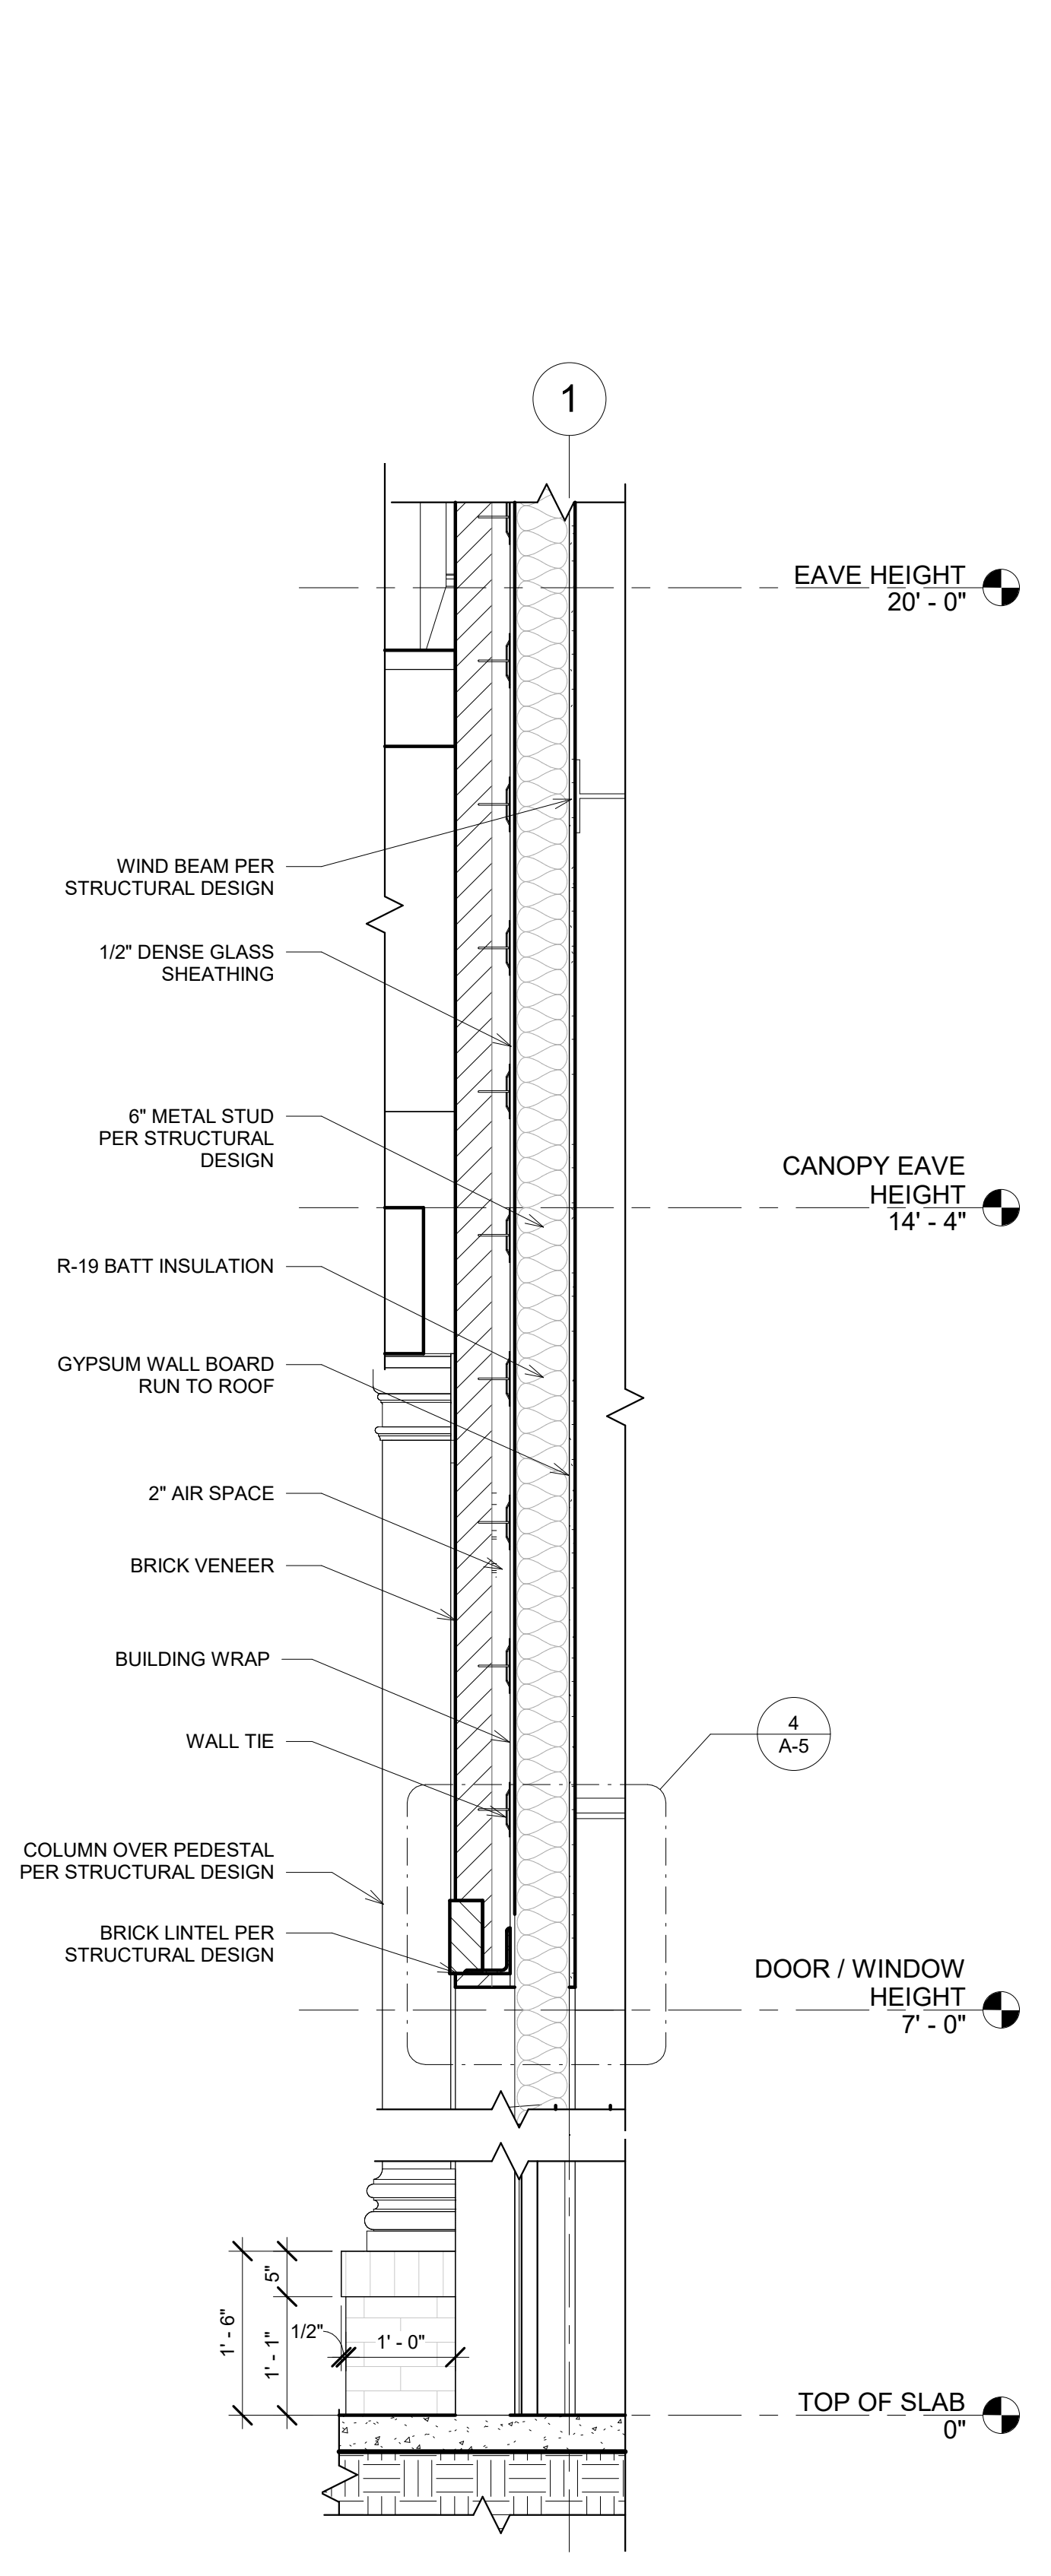

2 ENLARGED SECTION @ GRID LINE 1
3/4" = 1'-0"

