



FLOOR PLAN NOTES

1. ALL INTERIOR DIMENSIONS ARE FROM WALL FACE TO WALL FACE, U.N.O. ALL DIMENSIONS REFERENCED HEREIN ARE IMPERIAL STANDARD, U.N.O. SEE ENLARGED FLOOR PLANS SHEET A-3 FOR DIMENSIONS & INFO NOT NOTED.
2. ALL EXTERIOR DIMENSIONS ARE FROM FACE OF STUD TO FACE OF STUD, TO STEEL LINE, & TO OUTLINE OF OPENING, U.N.O.
3. REFER TO DETAIL 8 SHEET A-3 FOR INSULATION AT BOXED COLUMNS.
4. PROVIDE SOUND BATT INSULATION AT TOILET ROOMS.
5. PROVIDE FLASHING AS REQUIRED TO ENSURE A WEATHER TIGHT CONDITION TO PROTECT THE EXTERIOR MATERIALS AND FINISHES.
6. PROVIDE CAULKING, AS RECOMMENDED BY THE MANUFACTURER, TO SEAL EXTERIOR AND INTERIOR JOINTS AT EXPANSION JOINTS, FRAMES OF DOORS, WINDOWS, AND OTHER WALL OPENINGS.

REVISIONS	
03-20-2020	1

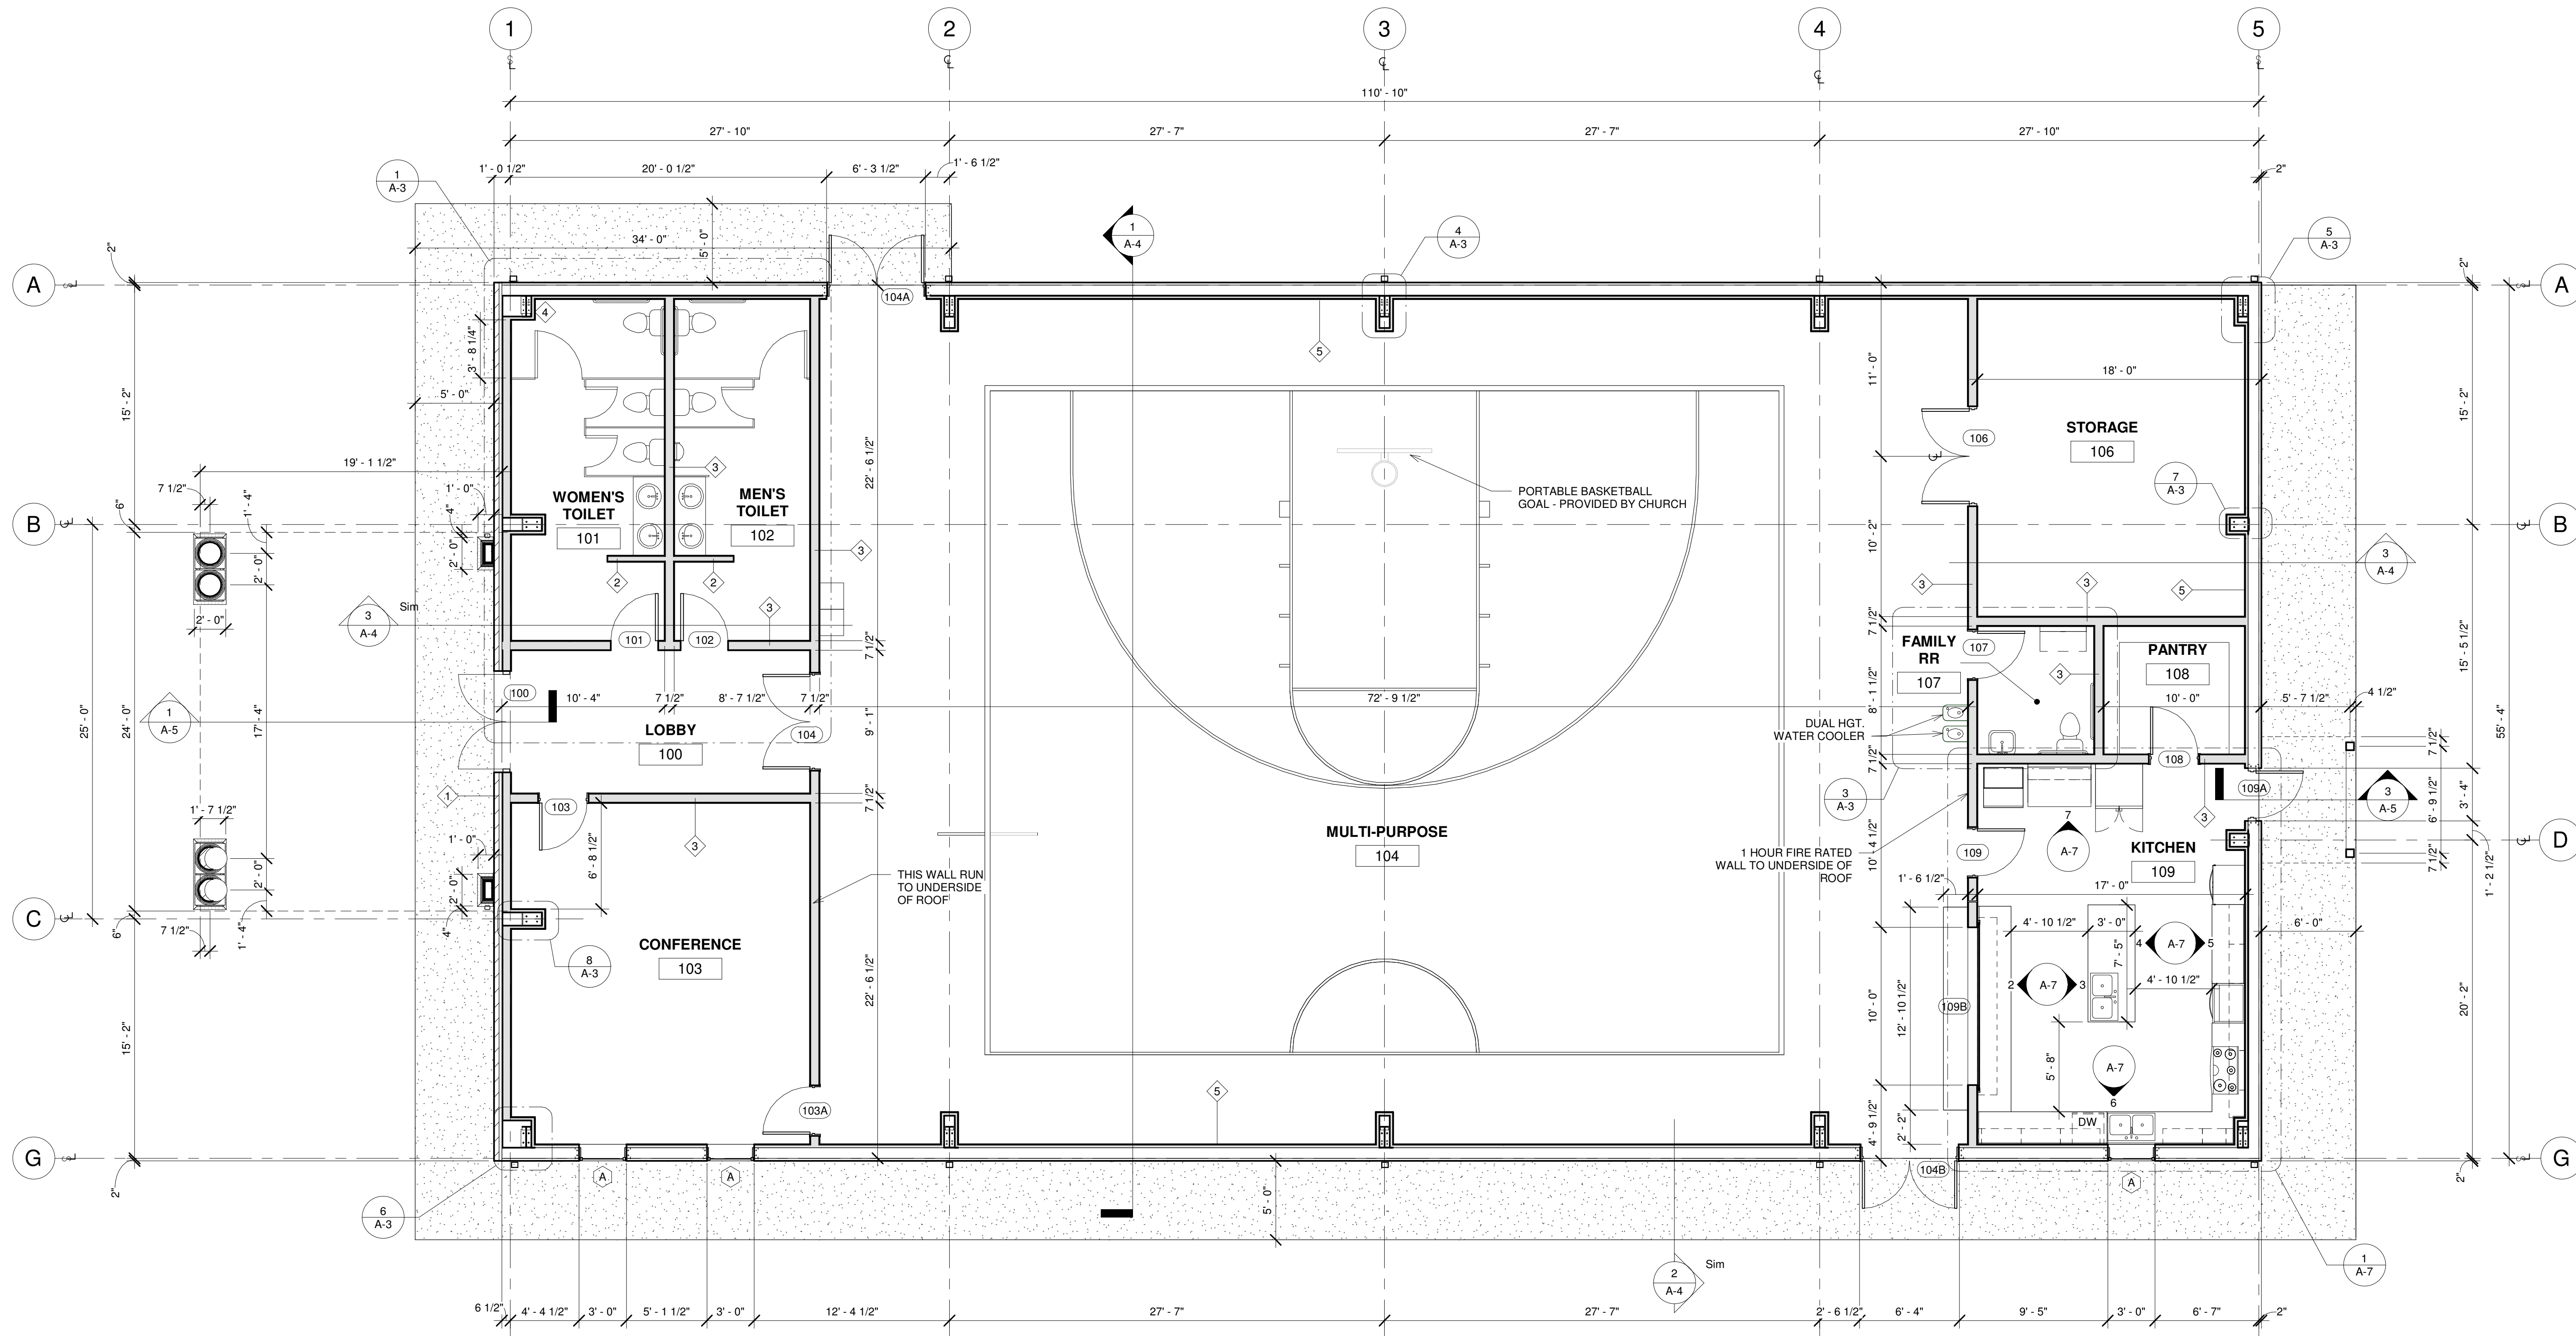

1 FLOOR PLAN
3/16" = 1'-0"

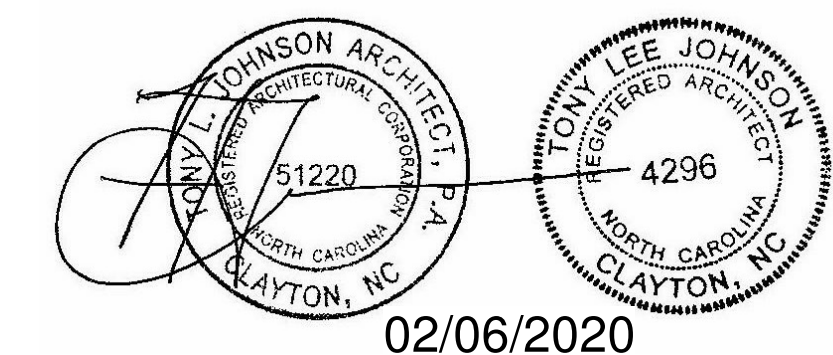

NEILL'S CREEK BAPTIST CHURCH
FELLOWSHIP HALL
ANGIER, NORTH CAROLINA

919-550-7717
 TONY@TONYJOHNSONARCHITECT.COM
 104 N. LOMBARD ST.
 CLAYTON, NC 27520
 TONYJOHNSONARCHITECT.COM



DATE 02-06-2020

SHEET

A-2