



GENERAL GROUNDING NOTES
 ALL BONDING/GROUNDING SHALL MEET ALL REQUIREMENTS OF THE 2017 NATIONAL ELECTRICAL CODE, ALL STATE AND LOCAL CODES AND ORDINANCES. ELECTRICAL CONTRACTOR TO VERIFY COMPLIANCE WITH ALL LOCAL AUTHORITIES.
 CONTRACTOR SHALL PROVIDE AND INSTALL ALL ANCILLARY FITTINGS AND UL LISTED COMPONENTS FOR THE COMPLETE INSTALLATION TO THE SATISFACTION OF THE AUTHORITY HAVING JURISDICTION.

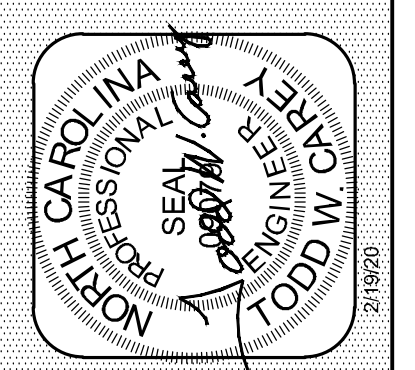

TODD W. CAREY, PE
 PROFESSIONAL ENGINEER
 SOUTH CAROLINA
 REG. NO. 16410
 429 CANYASBACK ROAD,
 MOORESVILLE, N.C. 28117
 TELEPHONE: (704) 664-9824
 FAX: (704) 663-1044
 TODDCAREY.COM

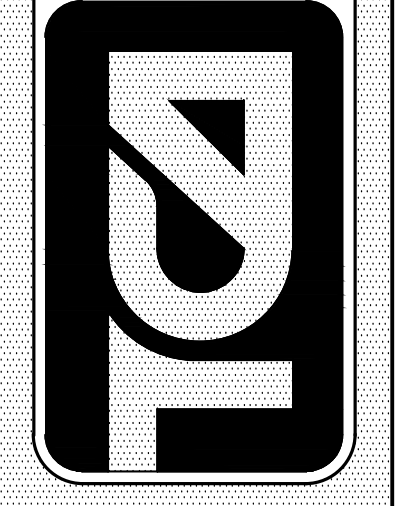

429 CANYASBACK ROAD
 MOORESVILLE, NC 28117
 PHONE 704-664-9824 | EMAIL todd@toddcarey.com | FAX 704-663-1044
 TCA WEBSITE
<http://www.toddcarey.com>

SPLASHPAD GROUNDING AND BONDING PLAN
 SPLISH PAD
 ERWIN, NC
 BUILDER: CAROLINA RECREATION

REV.	DESCRIPTION	BY

CHECKED BY:
 TWC
 DRAWN BY:
 RPT
 DATE:
 FEBRUARY 19, 2020
 GROUNDING AND BONDING

1 SPLASHPAD GROUNDING PLAN
 SCALE: 1/4"=1'-0"

TCA JOB #20025
 "TO THE BEST OF MY KNOWLEDGE, THE PLANS AND SPECIFICATIONS SUBMITTED HEREWTH COMPLY WITH APPLICABLE BUILDING CODES. THIS DRAWING IS THE PROPERTY OF TODD W. CAREY, PROFESSIONAL ENGINEER, AND IS AN INSTRUMENT OF SERVICE NOT TO BE REPRODUCED IN WHOLE OR IN PART WITHOUT THE WITHOUT THE EXPRESS WRITTEN PERMISSION OF TODD W. CAREY, PROFESSIONAL ENGINEER."