


FLOOR DRAWS AND REF: 2-GP1

GROCERY SALES

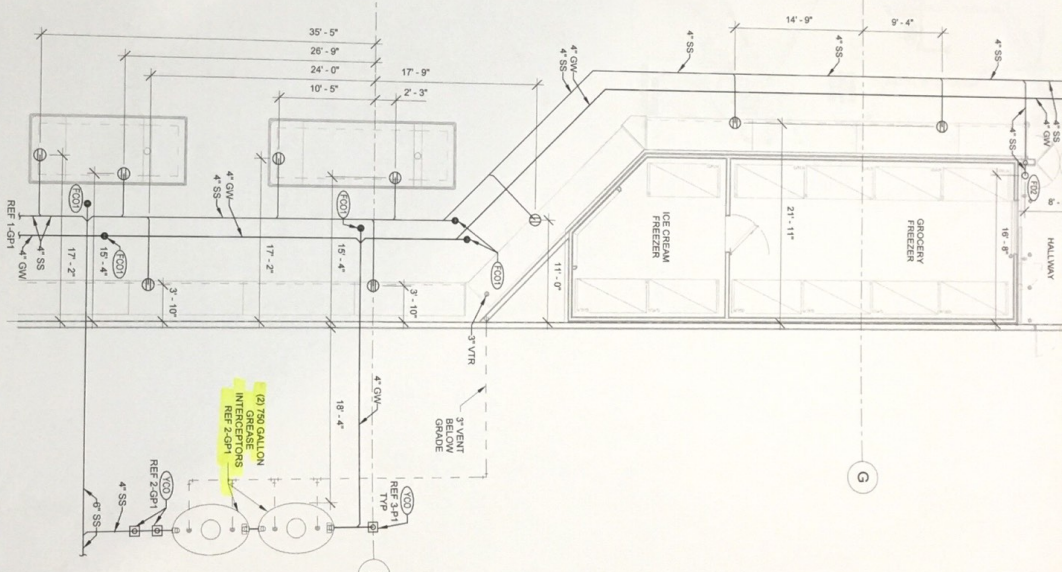

CHECKED BY:	CBW
DRAWN BY:	JAR
PROTO CYCLE:	04/24/15
DOCUMENT DATE:	07/09/15



HARRISON FRENCH
AND ASSOCIATES, P.C.
P-0402
JUL 09 2015

REAR GROCERY DWV PLAN

SHEET
GP2

PLAN