


SEWAGE PUMP IN GROUND- LIBERTY MODEL- LE50 SERIES
1/2HP, 118 GPM@ 10' TDH

R2

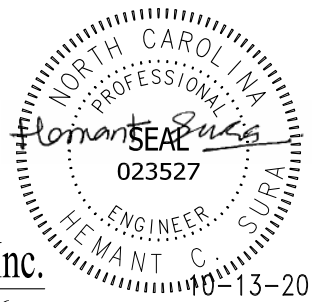

DOMINO'S AT WALMART
Cameron, North Carolina

1 PLUMBING WASTE PLAN
SCALE: 1/4"=1'-0"

GreenTech Consulting, Inc.
1155 Kildaire Farm Road, Suite 206
Cary, N.C. 27511 Voice . 919-608-2412
PBD-01