


Front Door

Back Door to Play Area

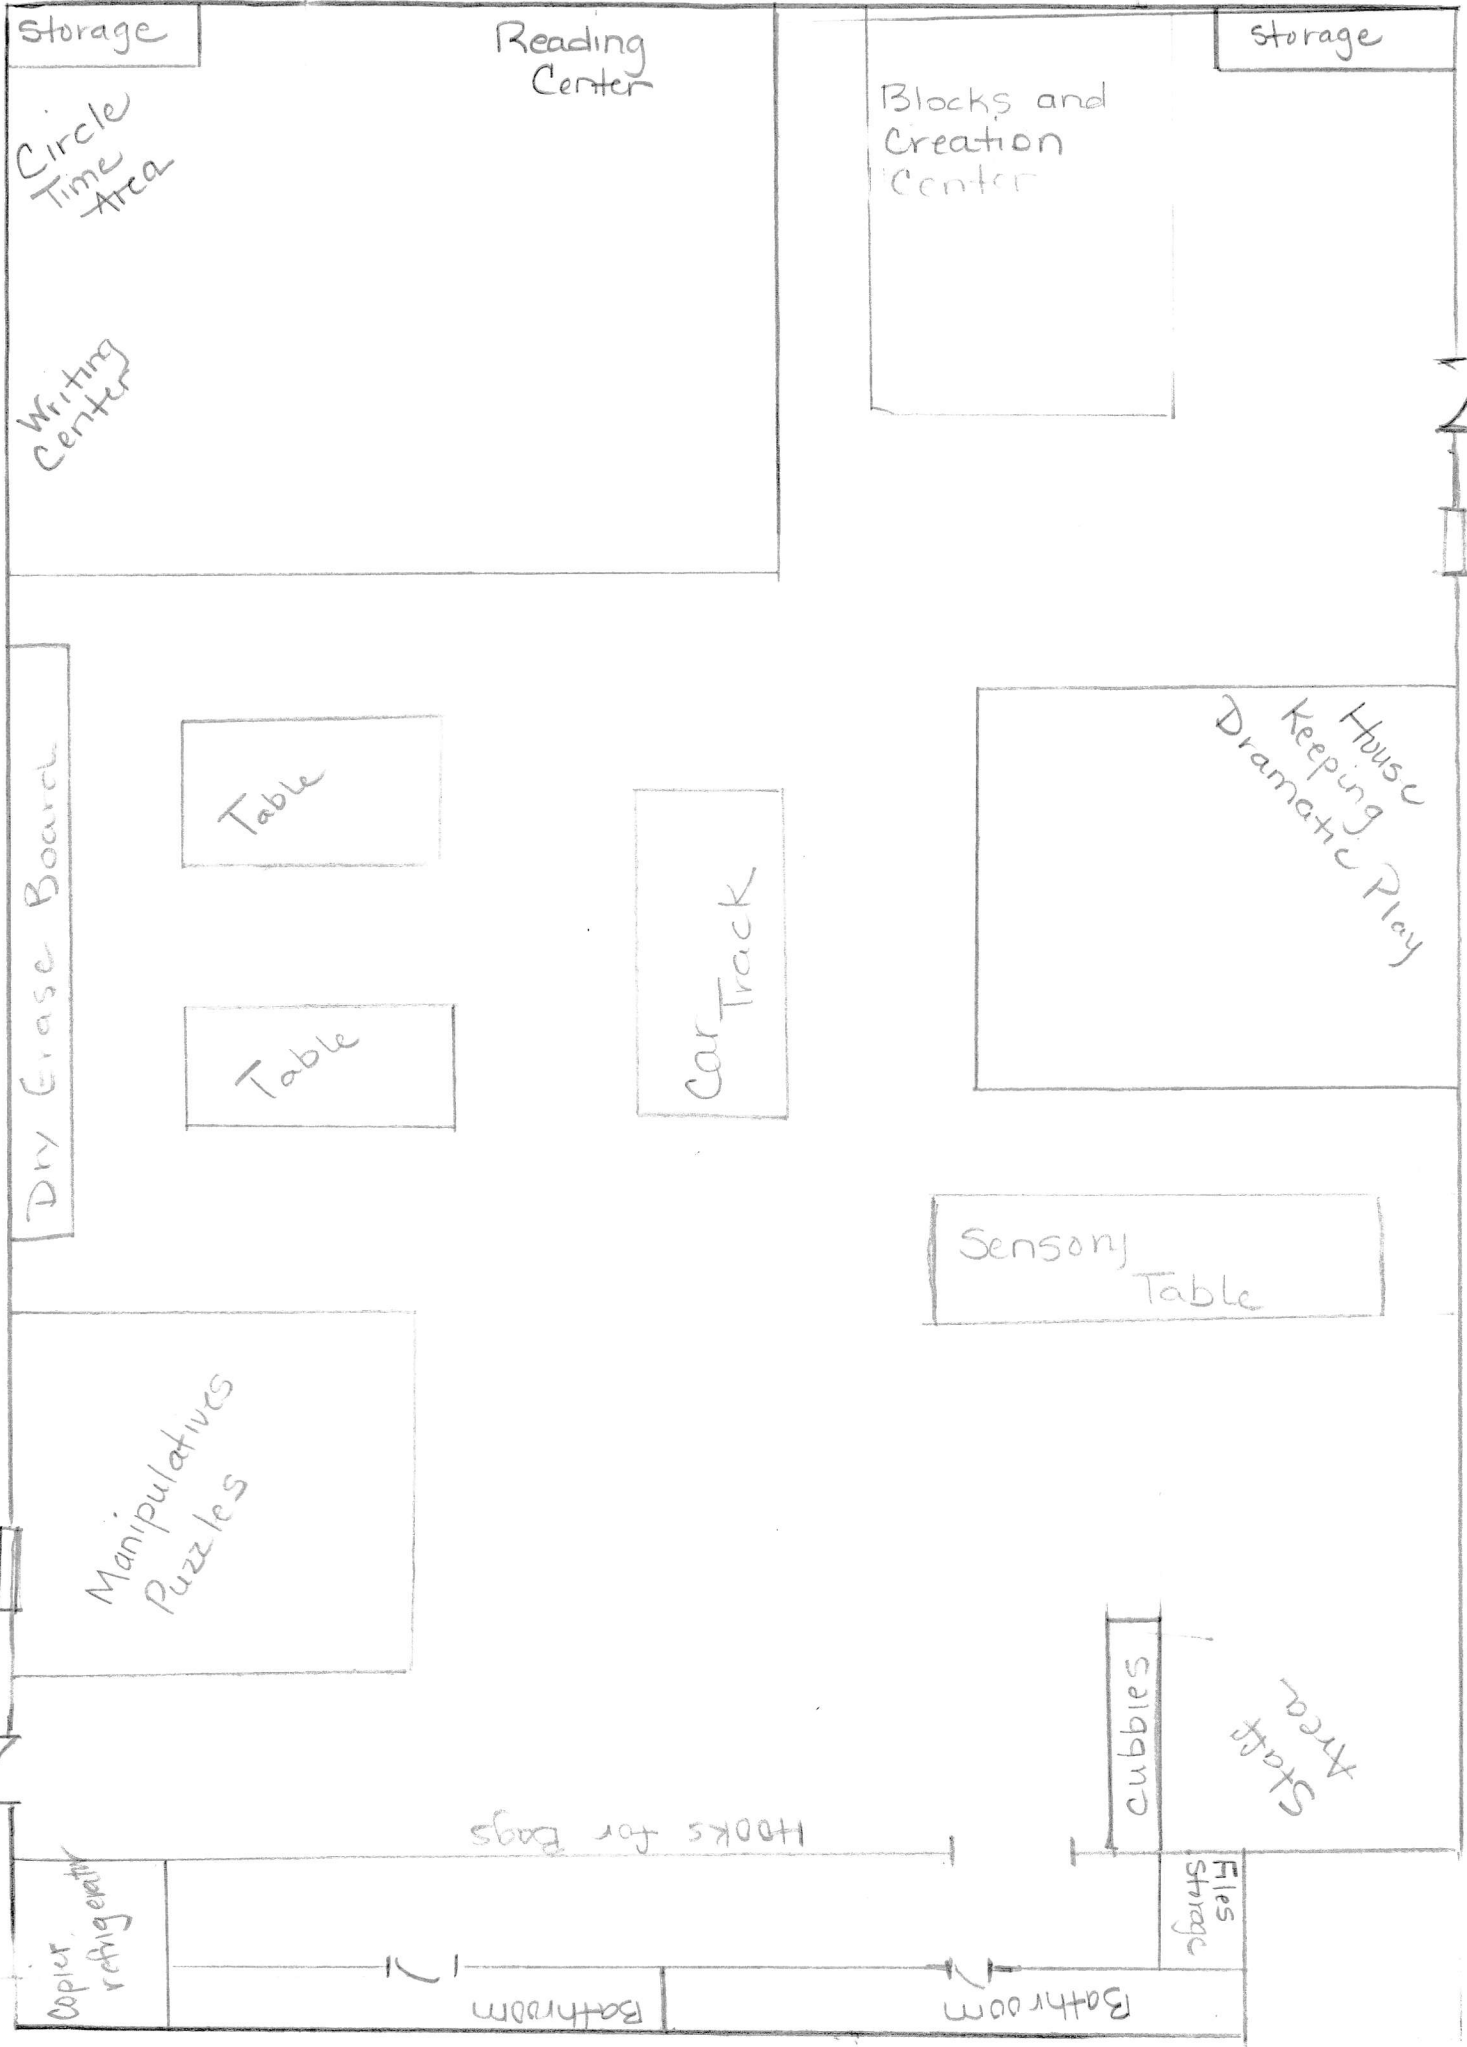

Storage

Reading Center

Circle Time Area

Writing Center

Storage

Blocks and Creation Center

Dry Erase Board

Table

Table

Car Track

House Keeping Dramatic Play

Sensory Table

Manipulatives Puzzles

cubbies

Staff Area

Files Storage

Hooks for Bags

Copier/Refrigerator

Bathroom

Bathroom