



Car Lot Office Building

16 East Washington Street, Coats, N.C. 27521

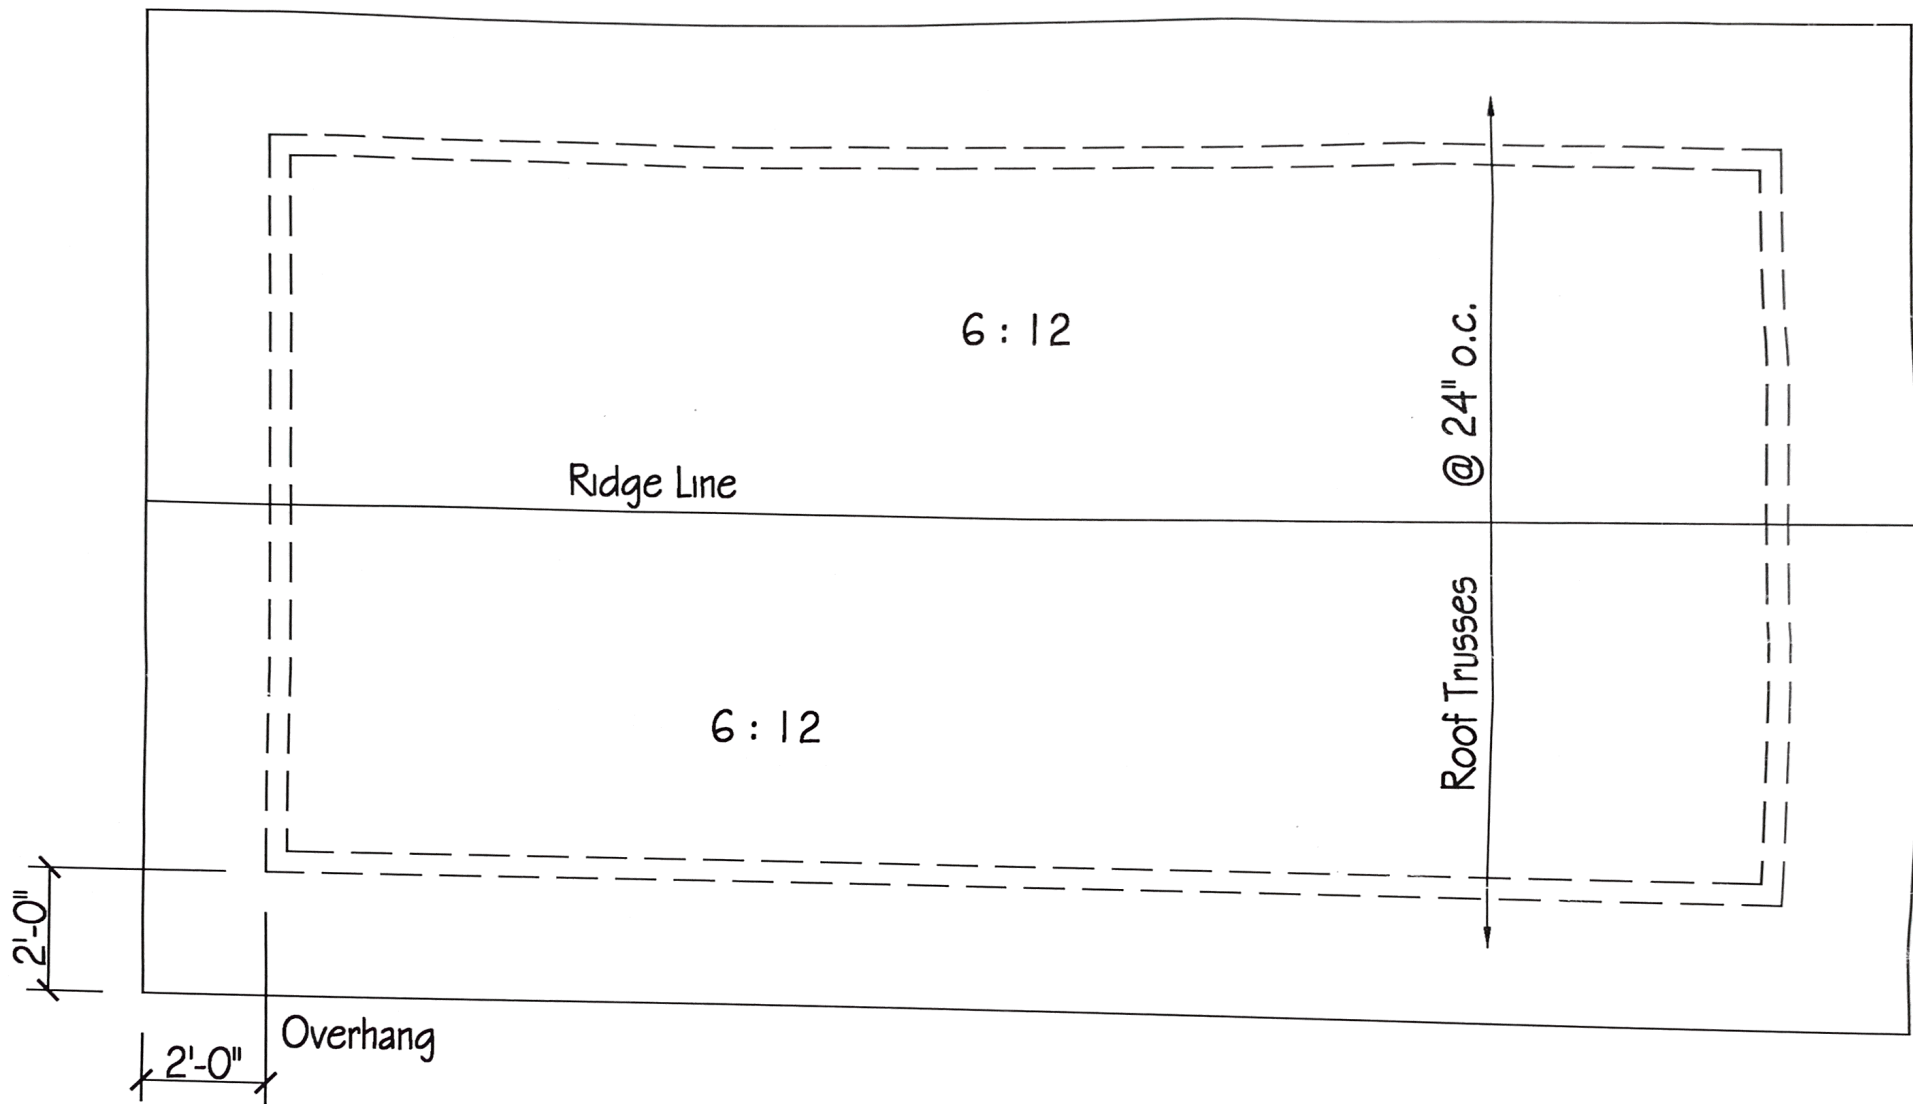


Car Lot Office Building

16 East Washington Street, Coats, N.C. 27521

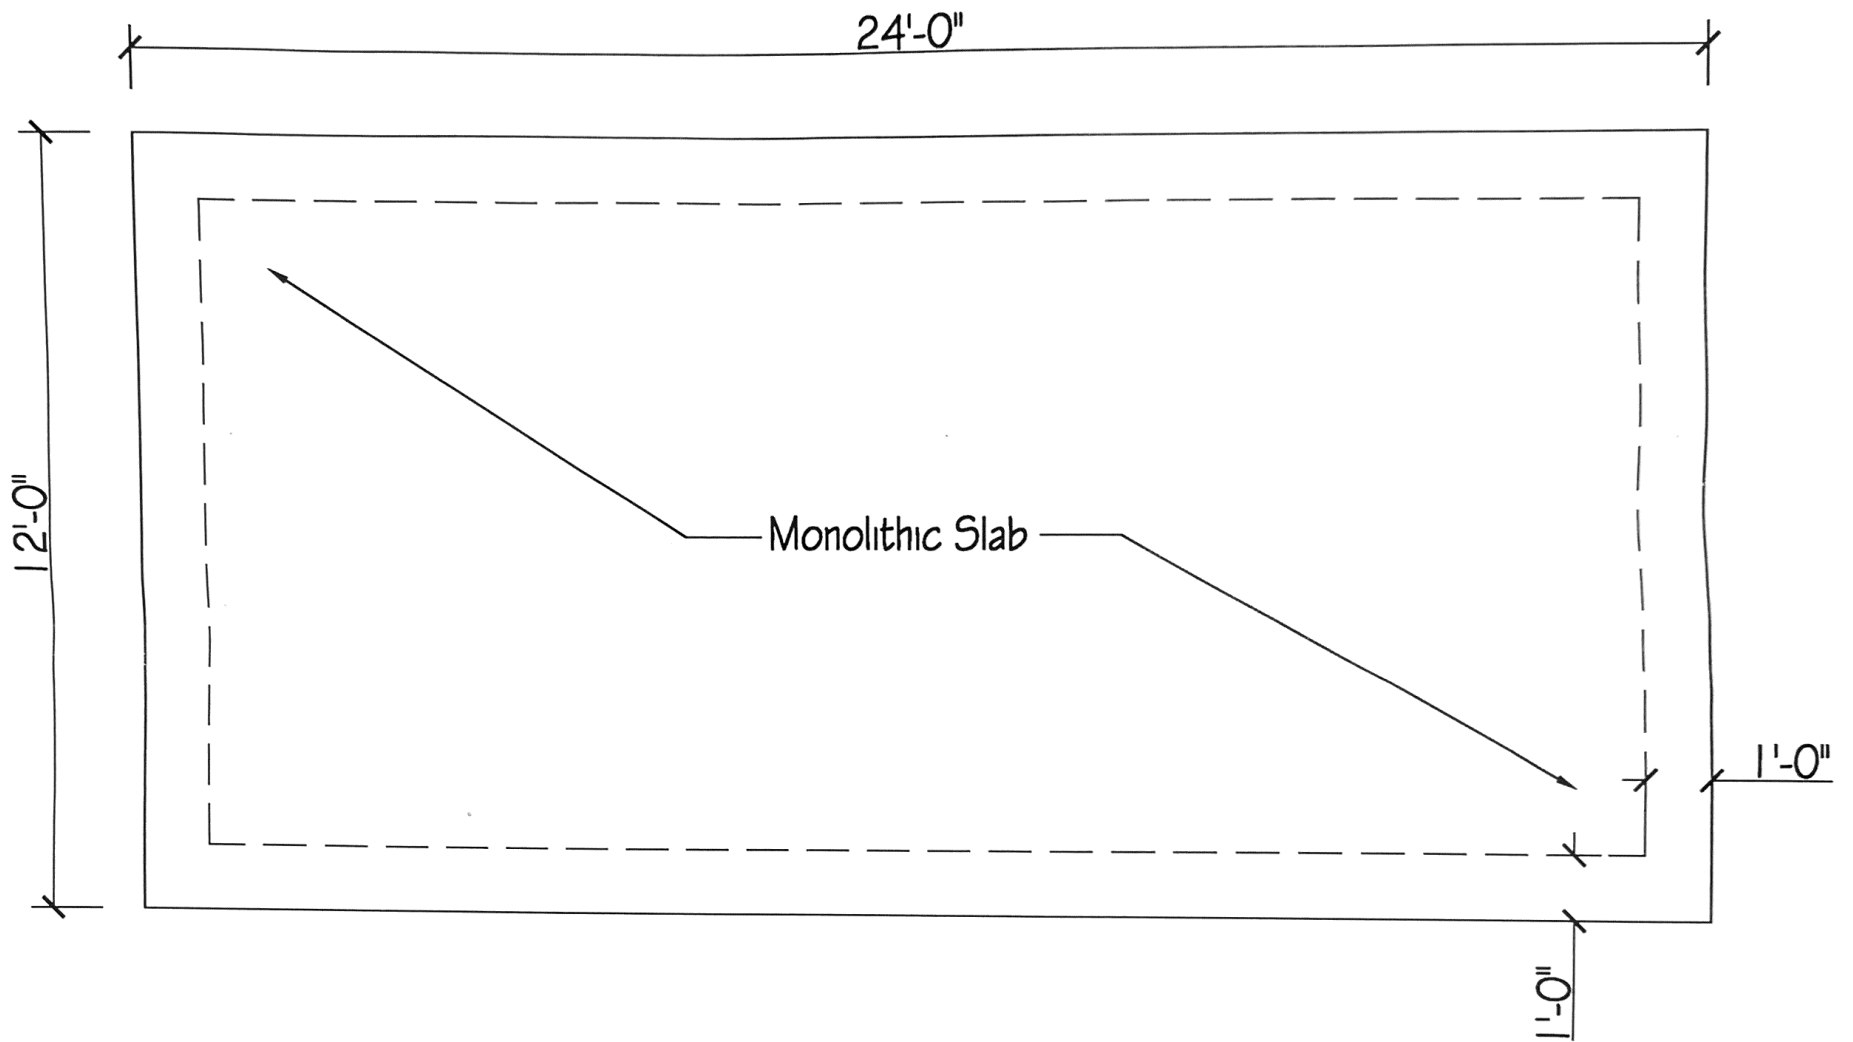

Car Lot Office Building


16 East Washington Street, Coats, N.C. 27521

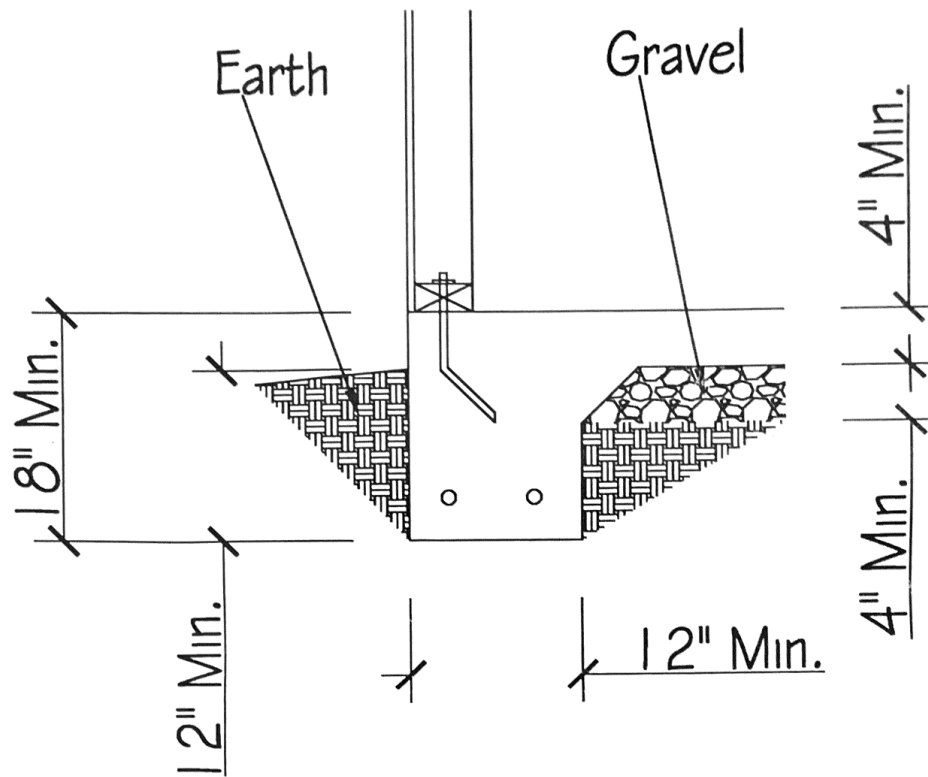

Monolithic Detail


Car Lot Office Building

16 East Washington Street, Coats, N.C. 27521

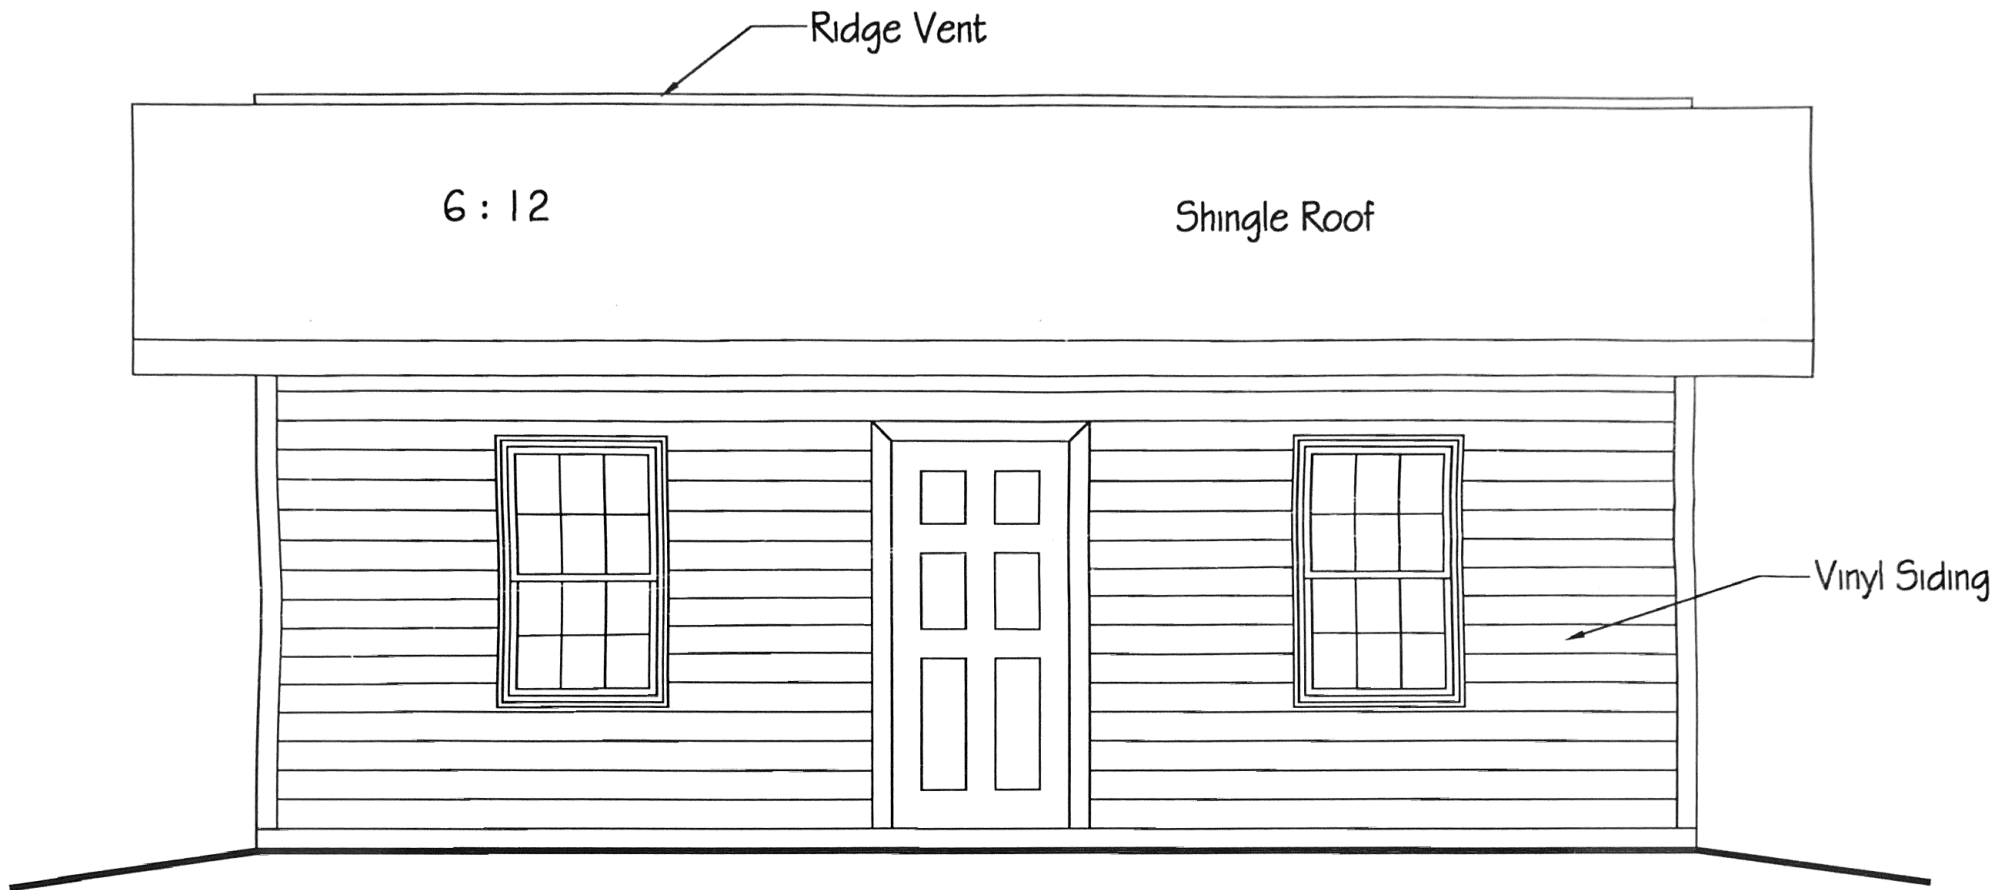


Car Lot Office Building

16 East Washington Street, Coats, N.C. 27521

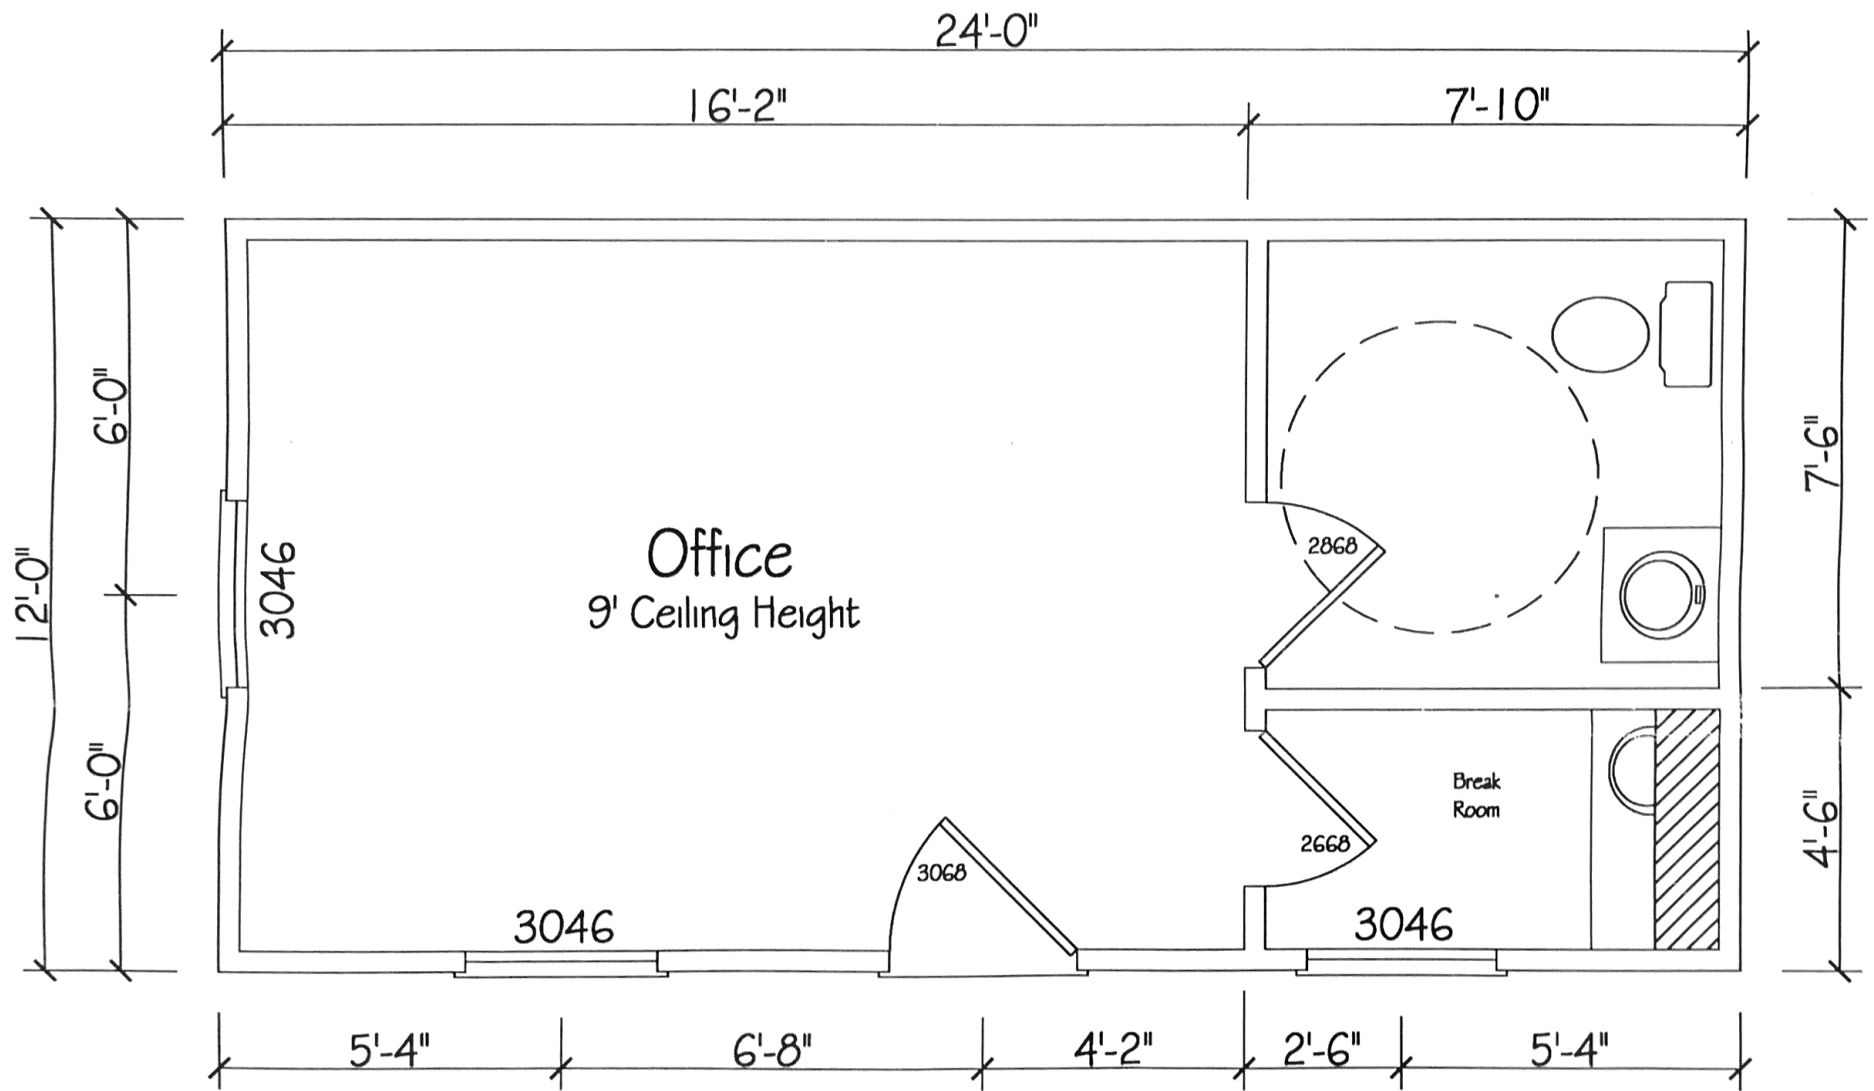

Car Lot Office Building

16 East Washington Street, Coats, N.C. 27521

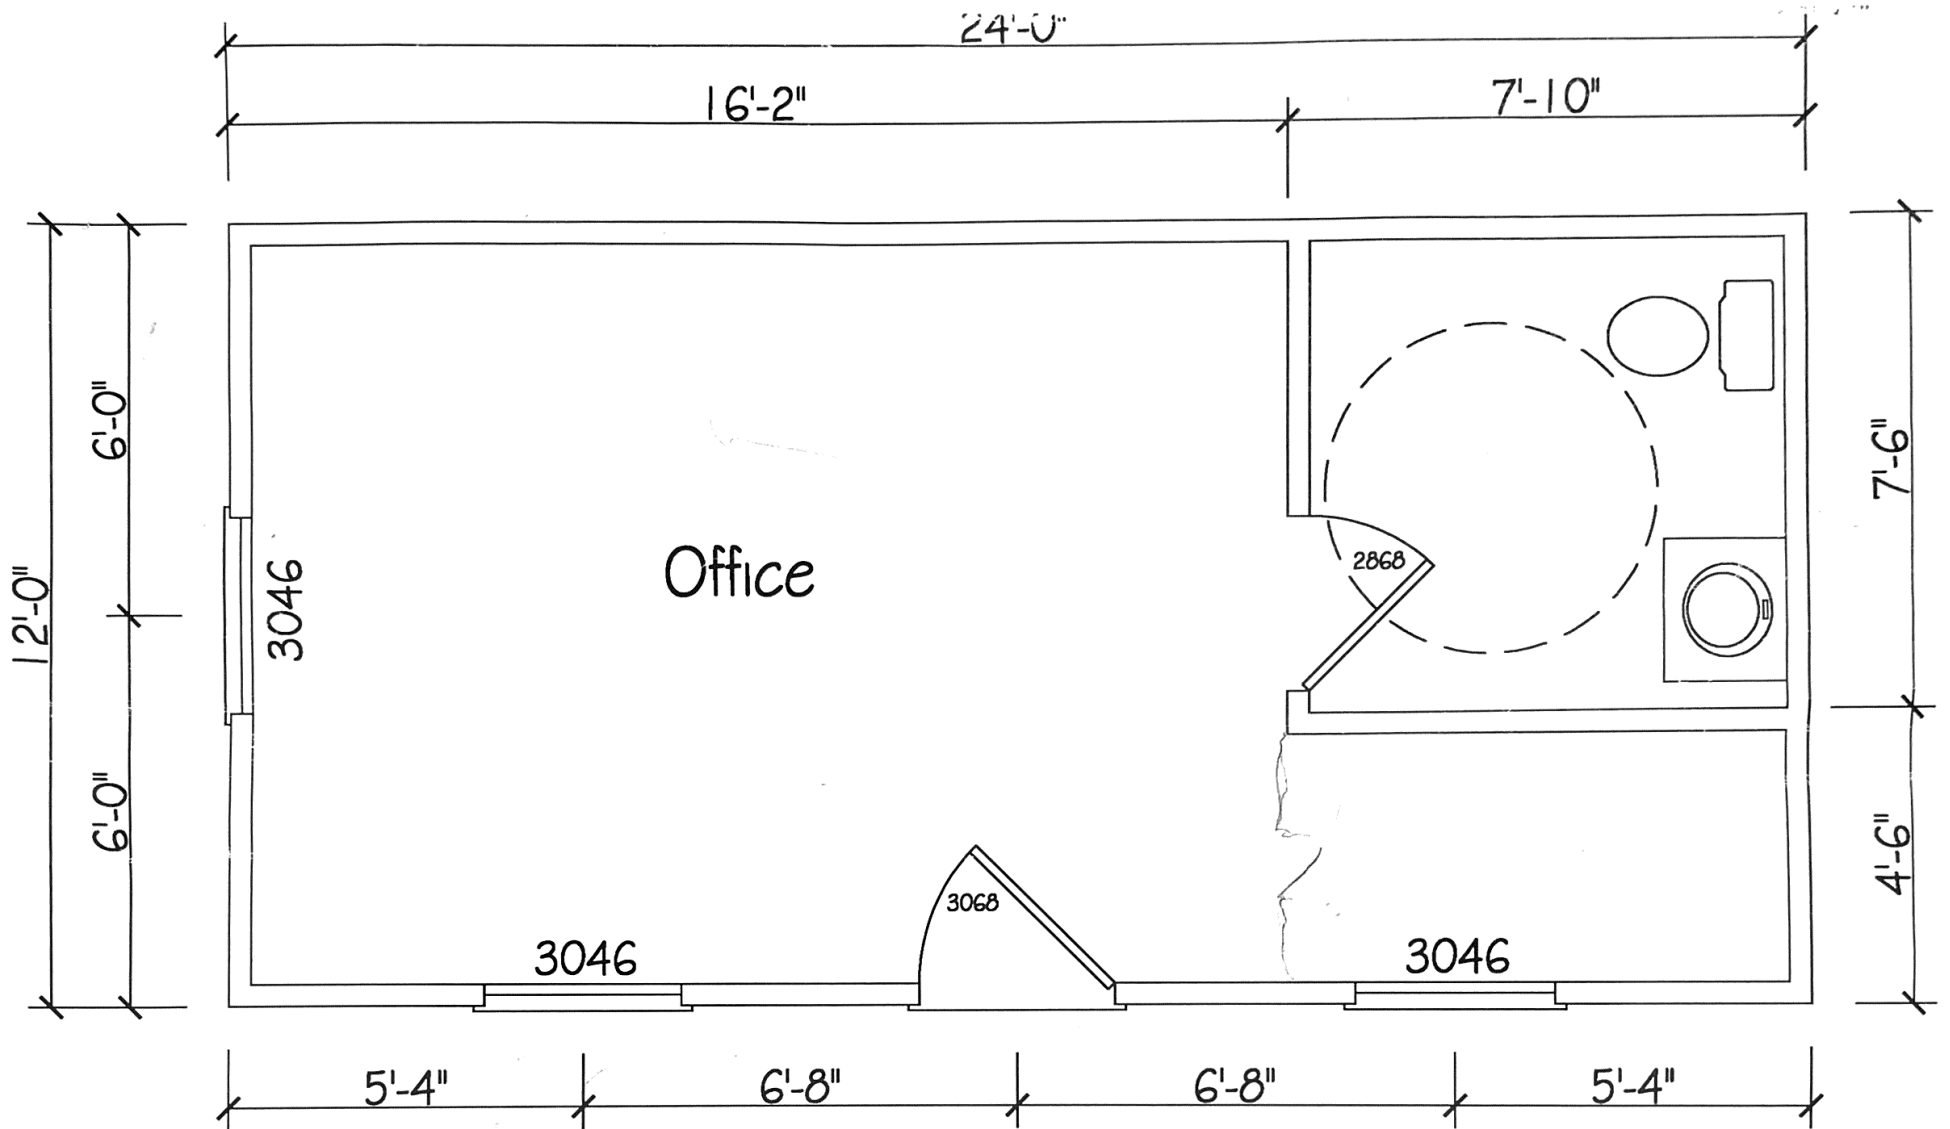

Car Lot Office Building

16 East Washington Street, Coats, N.C. 27521