

2987 N US 301
Dunn N.C. 28334
Bld #2

13LF Door | 12LF Rollup | -4LF

STORAGE

100LF

30LF

30LF

8FT Rollup


30DOOR

30LF

116LF

13LF

54LF

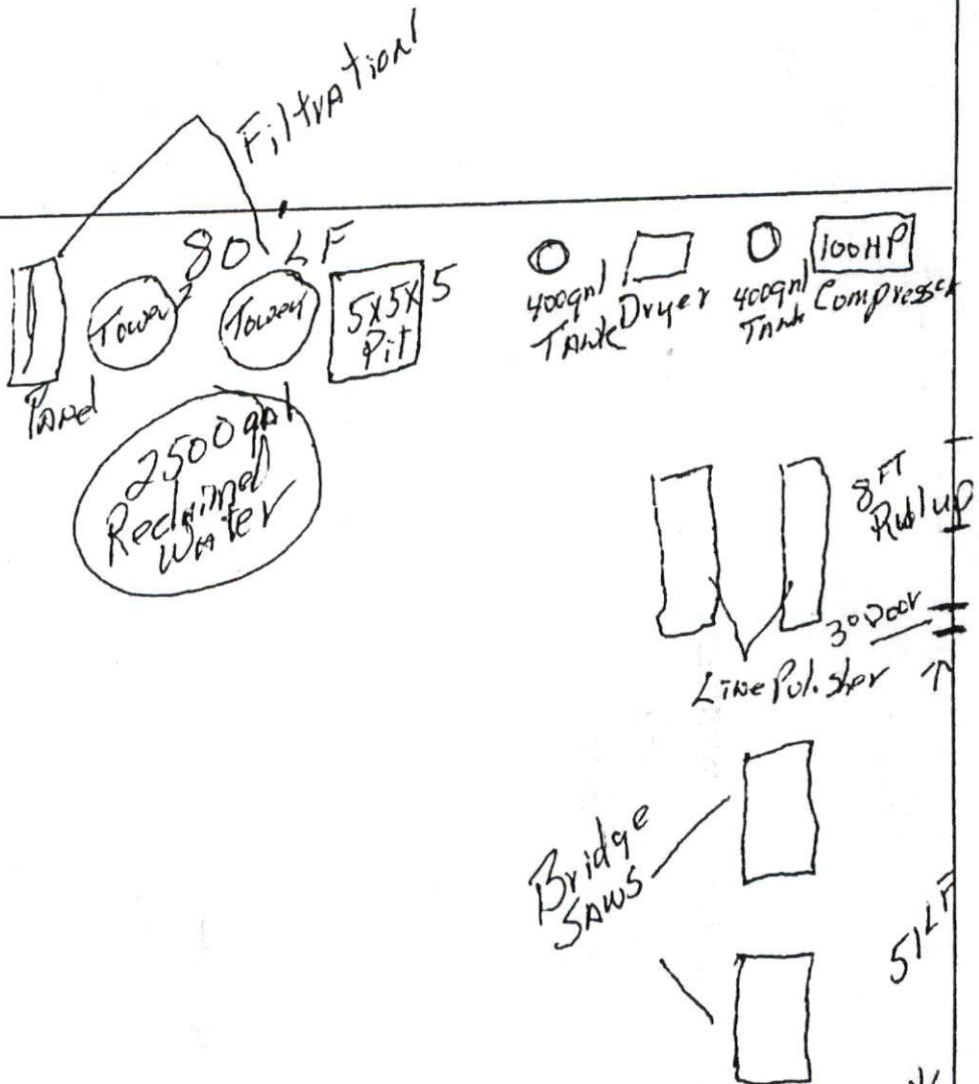

- * 1. CT Cabinet & meter Provided By Duke Power
To supply 400 AMP 480 V/277
- * 2 PANEL A 480/277 main Breaker PANEL
To supply power To 2 - 75 Kva Trans Formers
- * 3 PANEL B 480/277v main Breaker PANEL
To supply power To 2 - 480 Volt Pieces of Equipment
- * 4 & 5 PANEL'S C & D 200 AMP 3P 4w 120/208V
Fed From 75Kva Trans Formers
To supply power For LightS & Receptacles
- * 6 & 7 75Kva Trans Formers Fed From Panel A
Each Trans Forme supplied with 90A 480V Breaker
- # 8 2- Ground RODS For Service

2987 N US 301
Dunn NC 28334

ELECTRICAL SOLUTIONS of NC INC.

902 Friendly Rd Dunn NC 28334

OFFICE (910) 892-2452
CELL (910) 237-0246

Electricalsolutionsnc@gmail.com

