


WILLIS H. GREGORY et al
PIN 0693-52-2802

3027
Bunsm Rd.

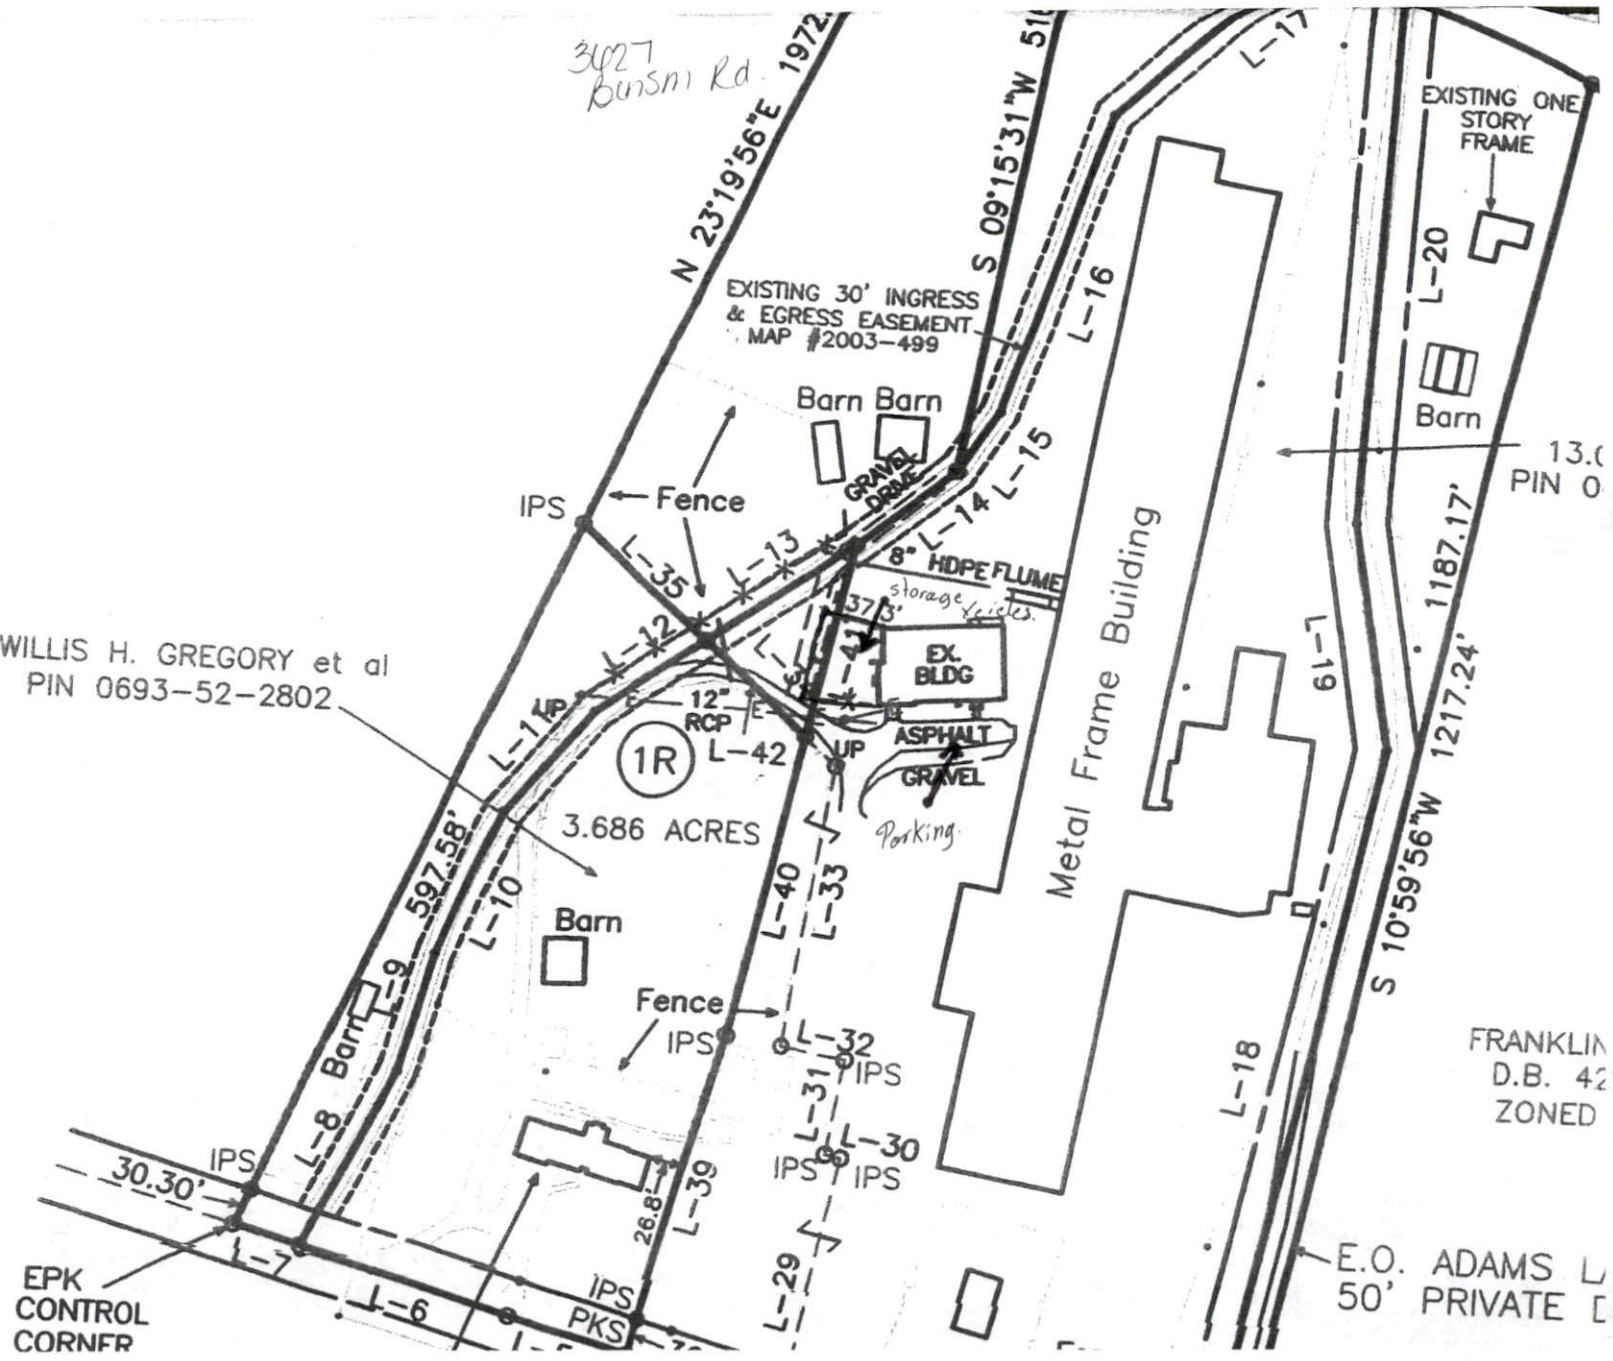

FRANKLIN
D.B. 42
ZONED

E.O. ADAMS L
50' PRIVATE L