


NOTICE TO CONTRACTOR
 All construction must comply with current NC Building Codes and is subject to field inspection and verification.

APPROVED
 Limited building only review
 Permit holder responsible for full compliance with the code

03/12/2021



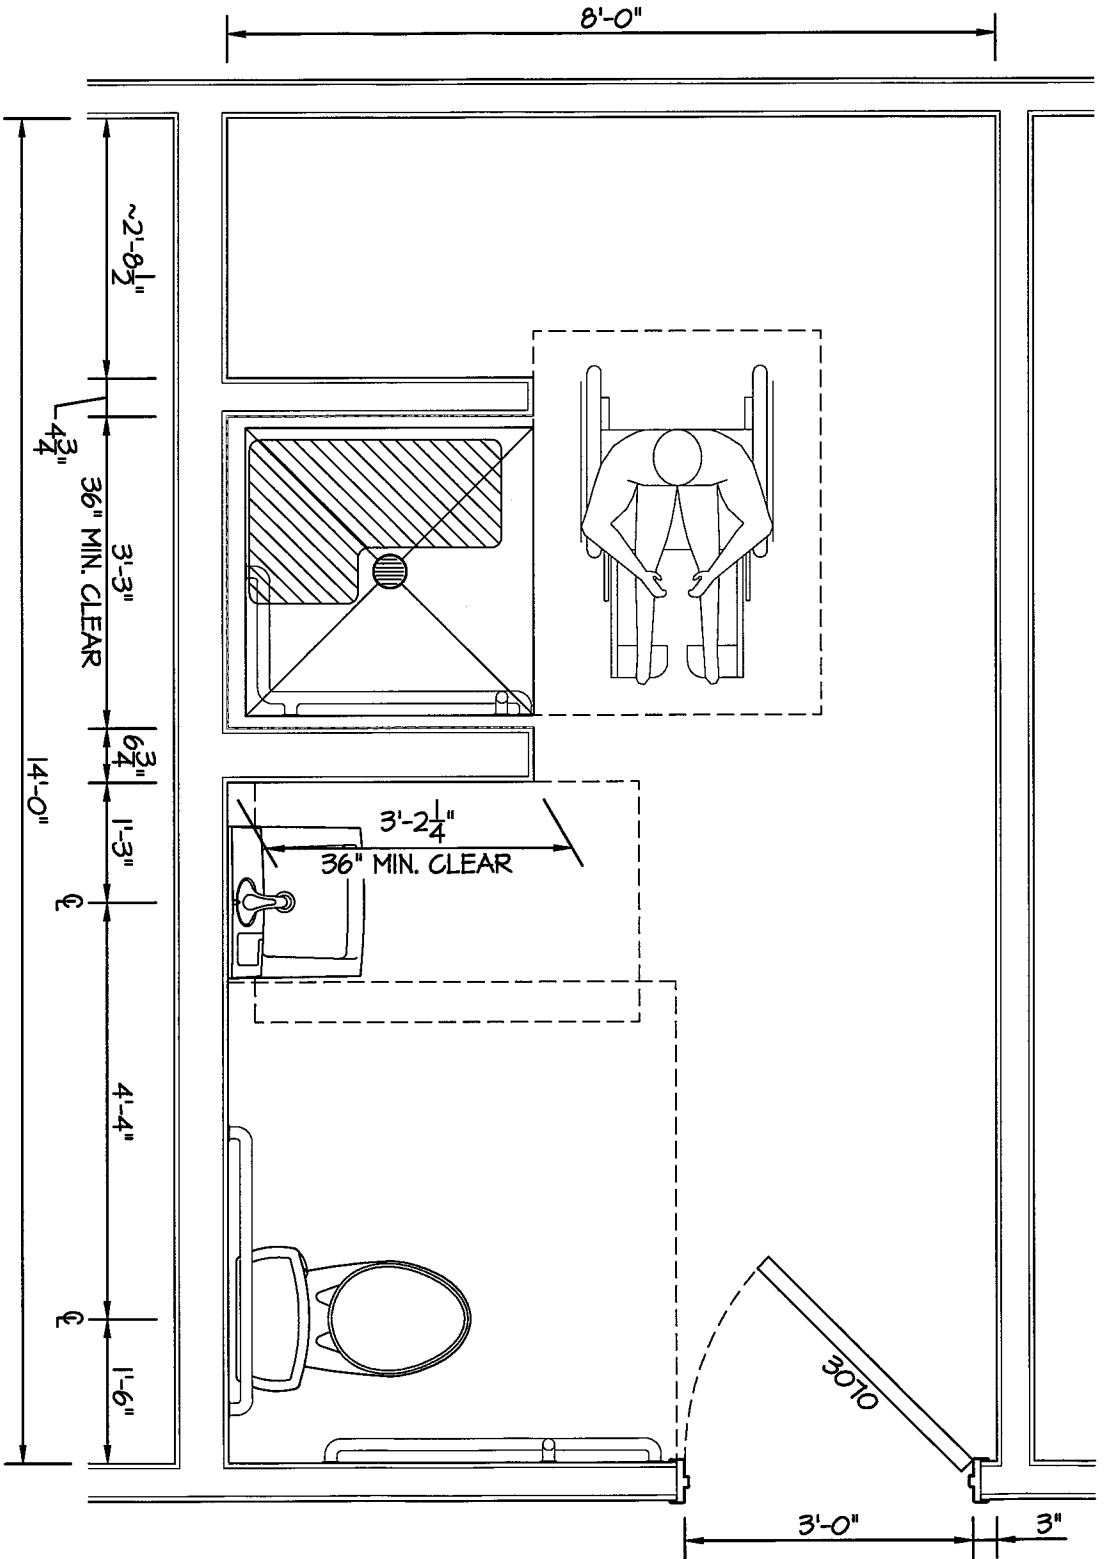

1 Restroom Renovation

1/2" = 1'-0"

- 2x4x8' WALLS - 16" O.C.

- 2x8x9' CEILING JOISTS - 16" O.C.

- 3/4" Advantech Plywood on top

- 1/2" moisture resistant Drywall on

WALLS & CEILING

**KELJAM SERVICES OF
 HARNETT COUNTY, LLC**
 RESTROOM RENOVATION

5803 PONDEROSA RD.
 SANFORD, NC 27332

03/04/2021





