




**Legend**

Foundation   
 Helical Pier 

**Reference**

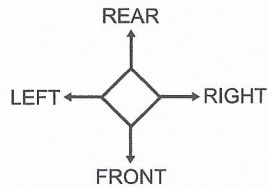


**Note**

-Helical Pier capacity:  
install to 15 kips  
minimum.

3.19.21



*Handwritten signature*

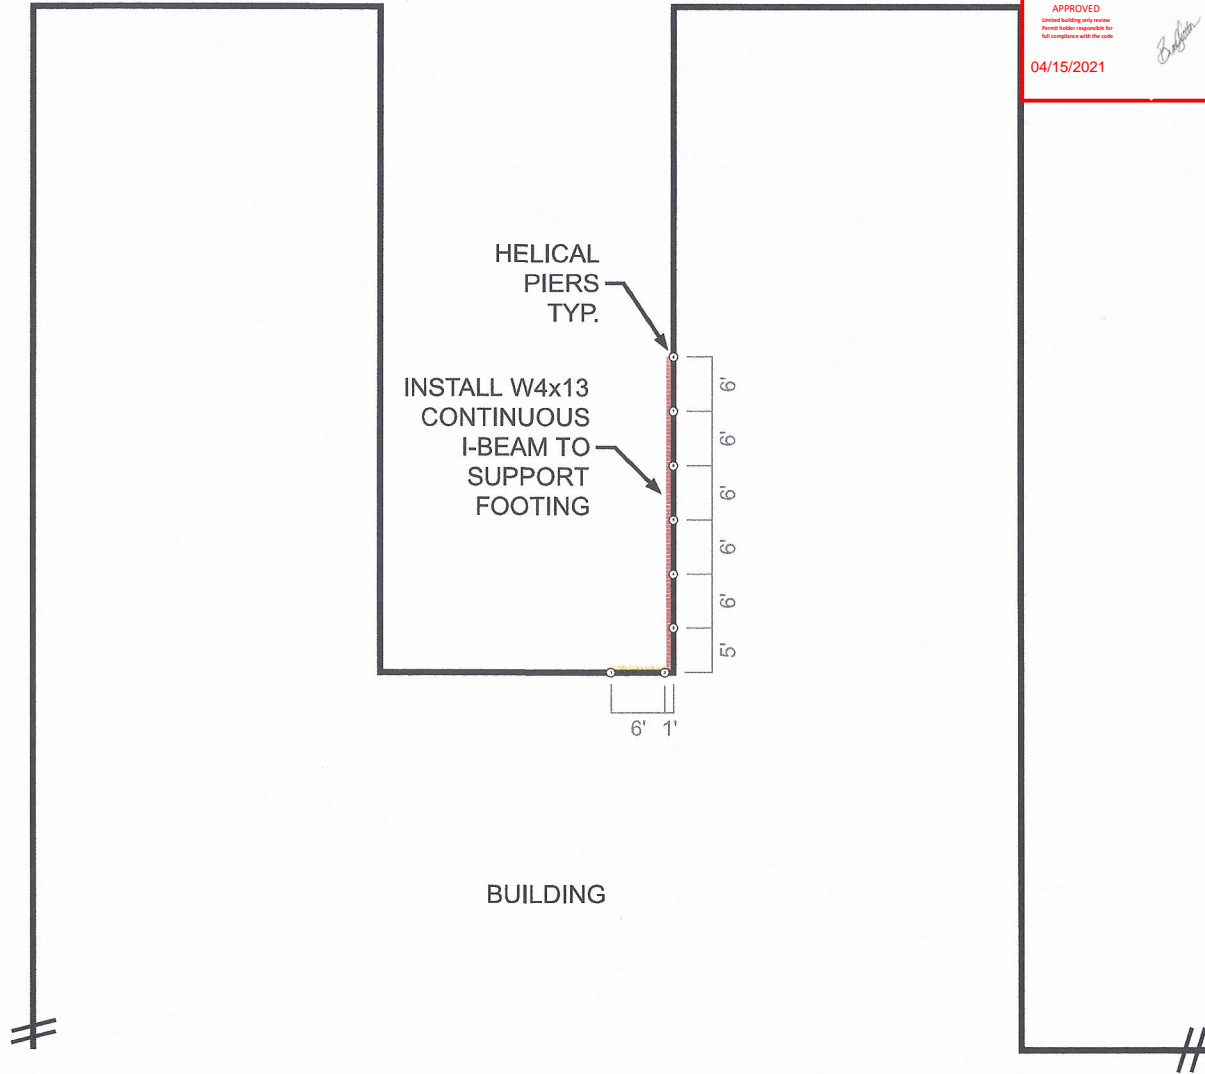

NOTICE TO CONTRACTOR  
 All construction shall comply with current NC Building Code  
 and is subject to field inspection and verification.

APPROVED  
 Licensed building only review  
 Permit holder responsible for  
 full compliance with the code

04/15/2021

*Handwritten signature*

Harnett  
 COUNTY  
 NORTH CAROLINA

NOTE: ALL DIMENSIONS WERE PROVIDED BY CONTRACTOR

Job Number: GFE-21-85

Debbie Edwards - 604 Lucas Rd Dunn, NC 28334



**Ground Force Engineering, PLLC**  
 4122 Bennett Memorial Rd Suite 300  
 Durham, NC 27705

**Created By:**  
 Clay Wagner - Engineering Manager  
 Phone: (984) 484-0495  
 Date: 3-19-21

**Client:**  
 Foundation Solutions LLC DBA Ram Jack  
 4122 Bennett Memorial Rd. Suite #304  
 Durham, NC 27705