

Legend


Foundation



Helical Pier




Reference

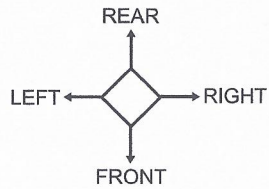


Note

-Helical Pier capacity:
install to 15 kips
minimum.

3.19.21

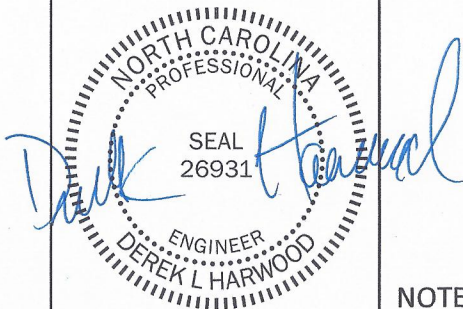

NOTE: ALL DIMENSIONS WERE PROVIDED BY CONTRACTOR

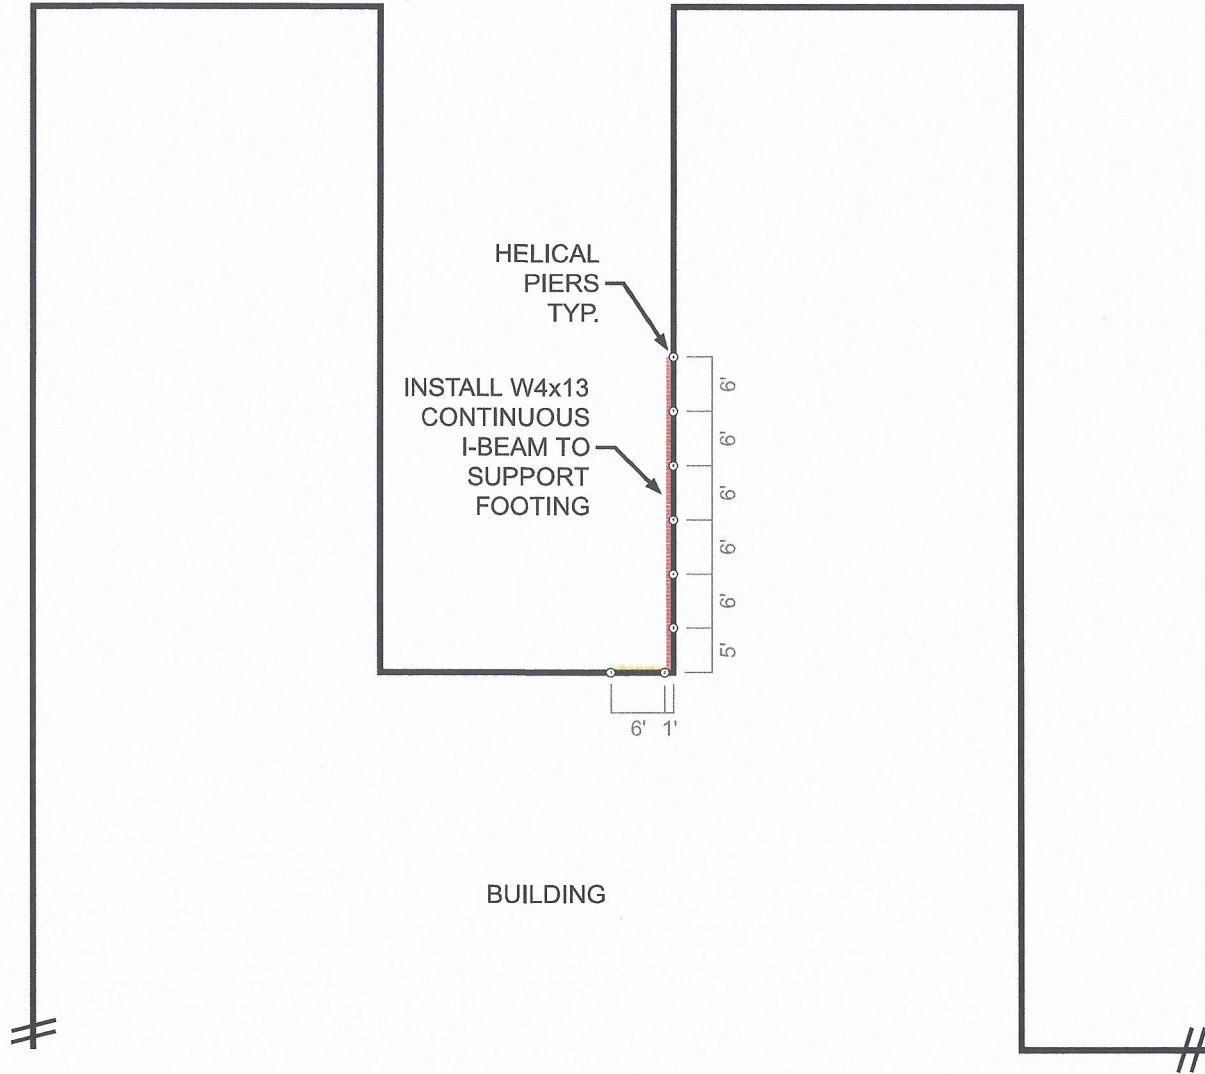

Job Number: GFE-21-85

Debbie Edwards - 604 Lucas Rd Dunn, NC 28334

Ground Force Engineering, PLLC
4122 Bennett Memorial Rd Suite 300
Durham, NC 27705

Created By:
Clay Wagner - Engineering Manager
Phone: (984) 484-0495
Date: 3-19-21

Client:
Foundation Solutions LLC DBA Ram Jack
4122 Bennett Memorial Rd. Suite #304
Durham, NC 27705