





J & D SPRINKLER COMPANY
 315 WEST MAIN STREET
 CLAYTON, NORTH CAROLINA 27520
 919-553-2356
<http://www.jdsprinkler.com/>

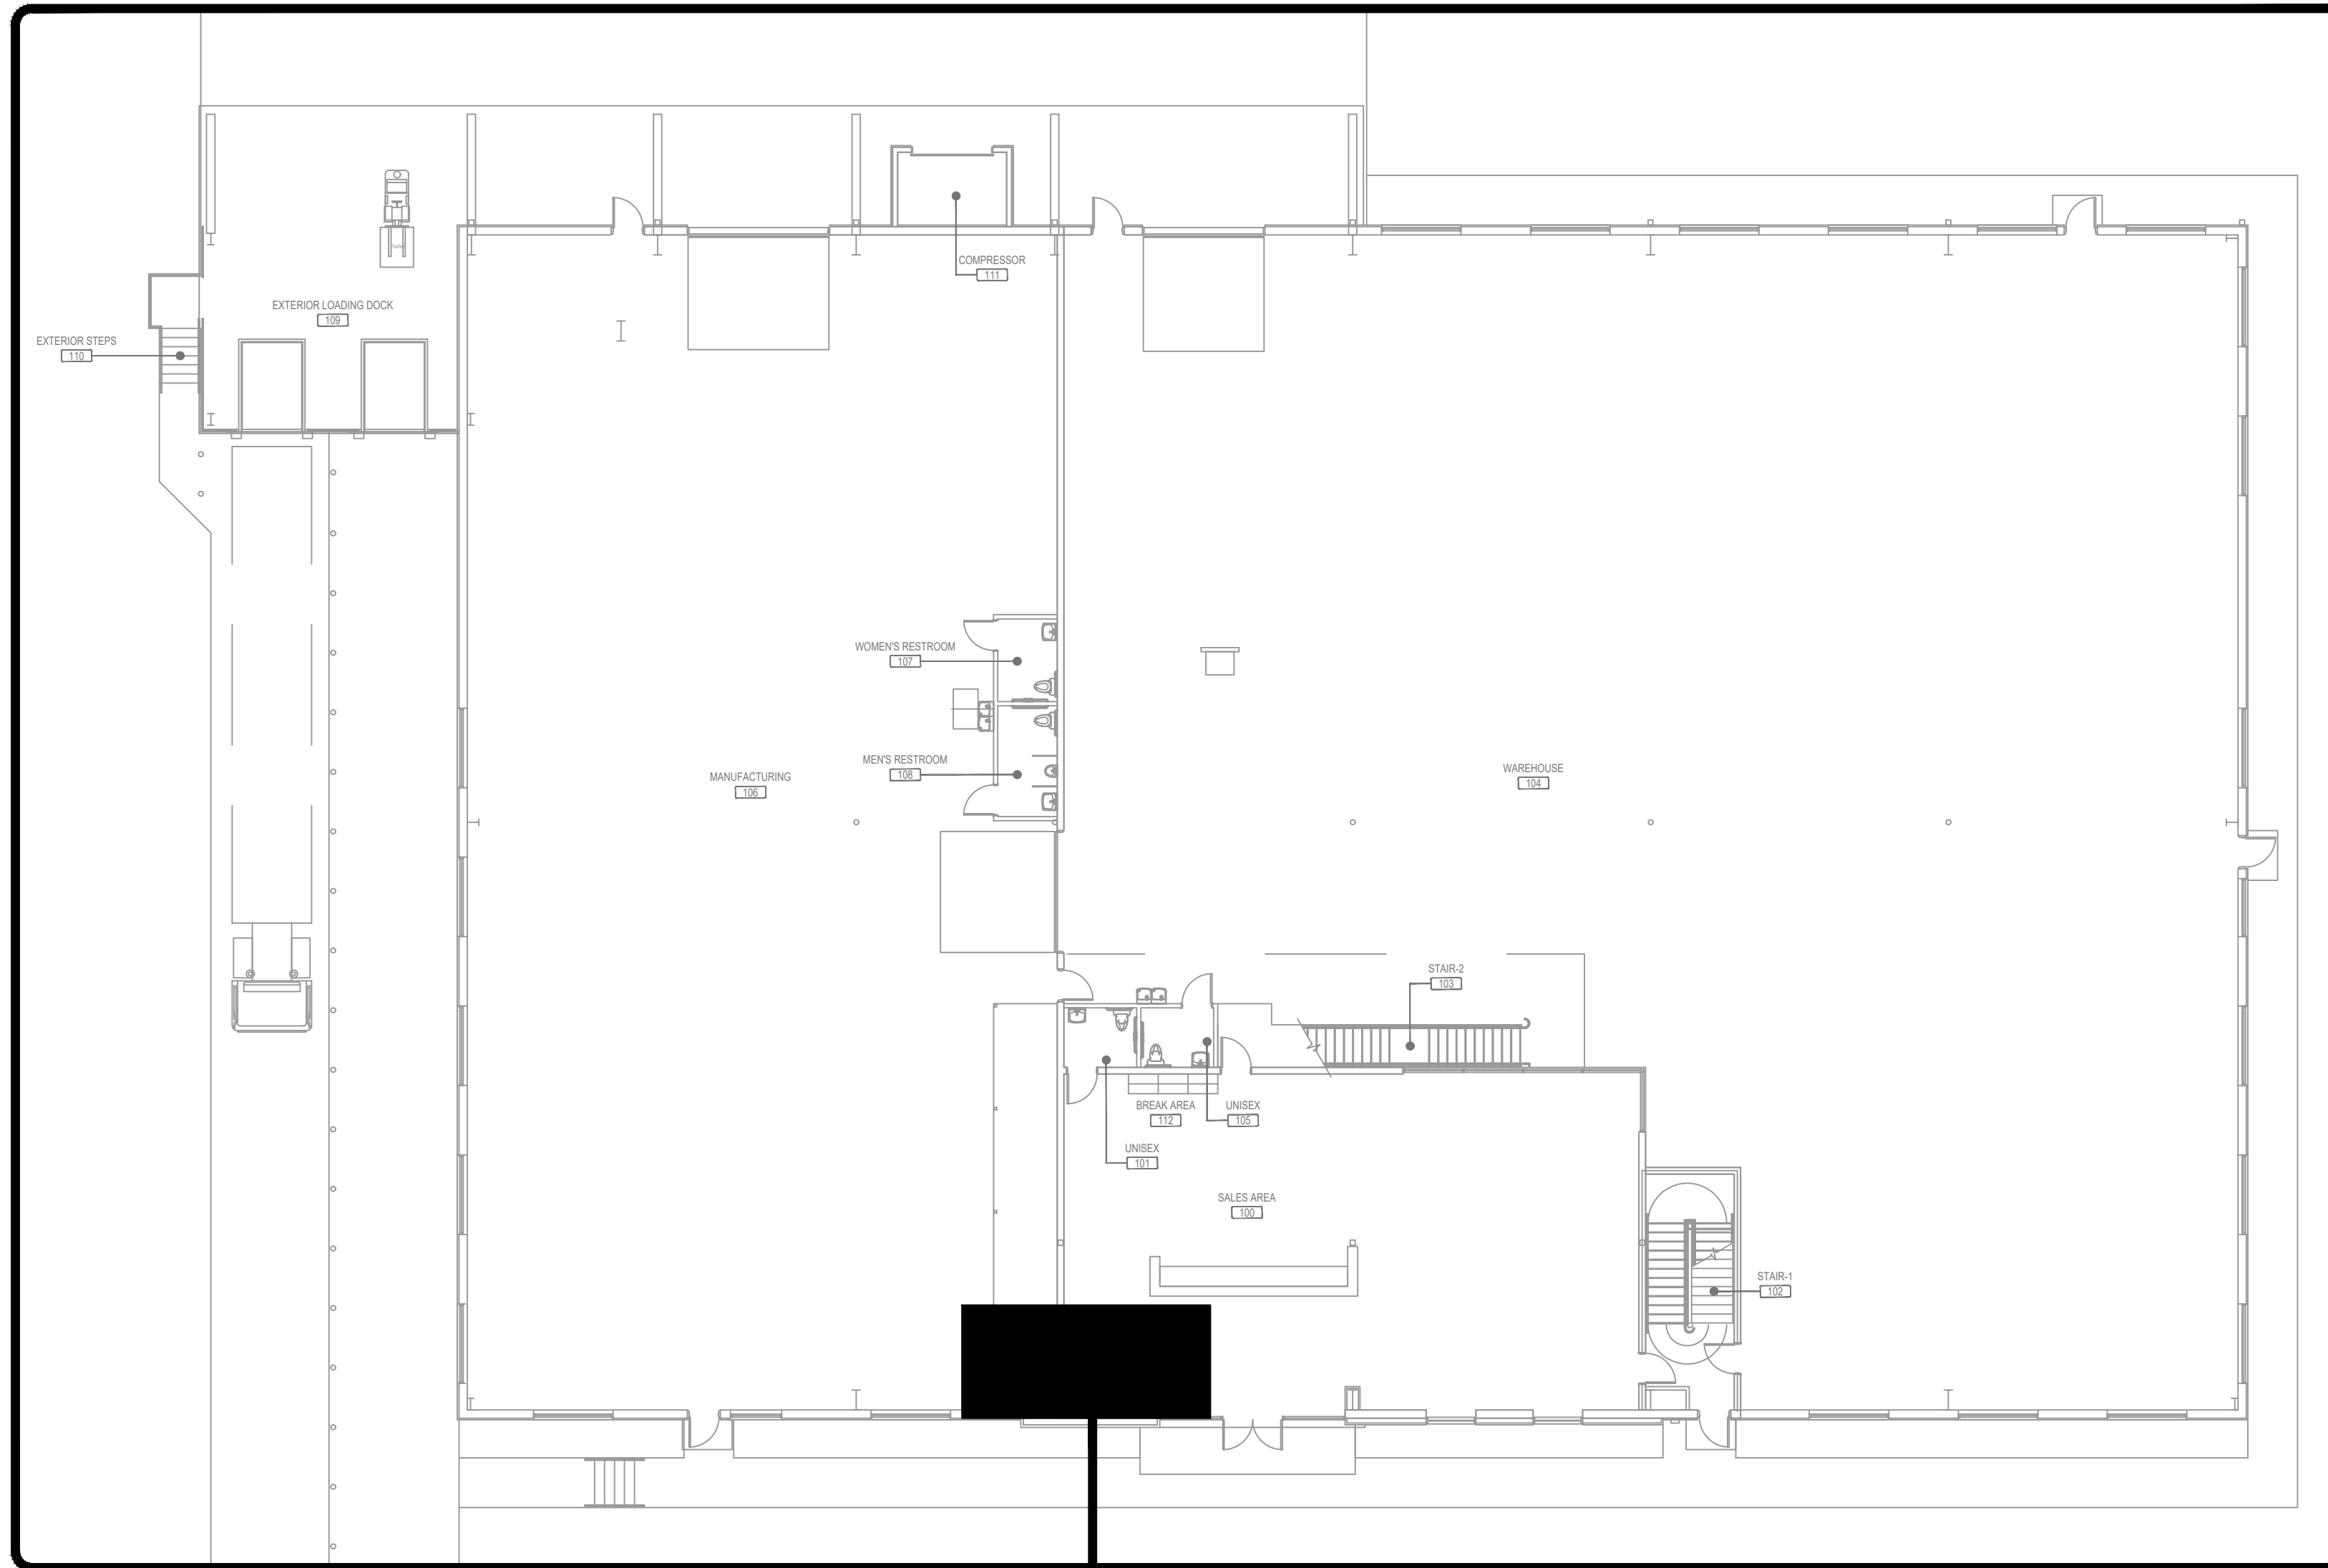


FIRE ALARM CONTROL PANEL	FACP
FIRE ALARM COMMUNICATOR	FAC
ADDRESSABLE MANUAL PULL STATION	F
ADDRESSABLE MONITOR MODULE	AIM
ADDRESSABLE SMOKE DETECTOR	S _P
SPRINKLER WATER FLOW SWITCH	WF
SPRINKLER TAMPER SWITCH	VS
LOW TEMPERATURE SWITCH	LT

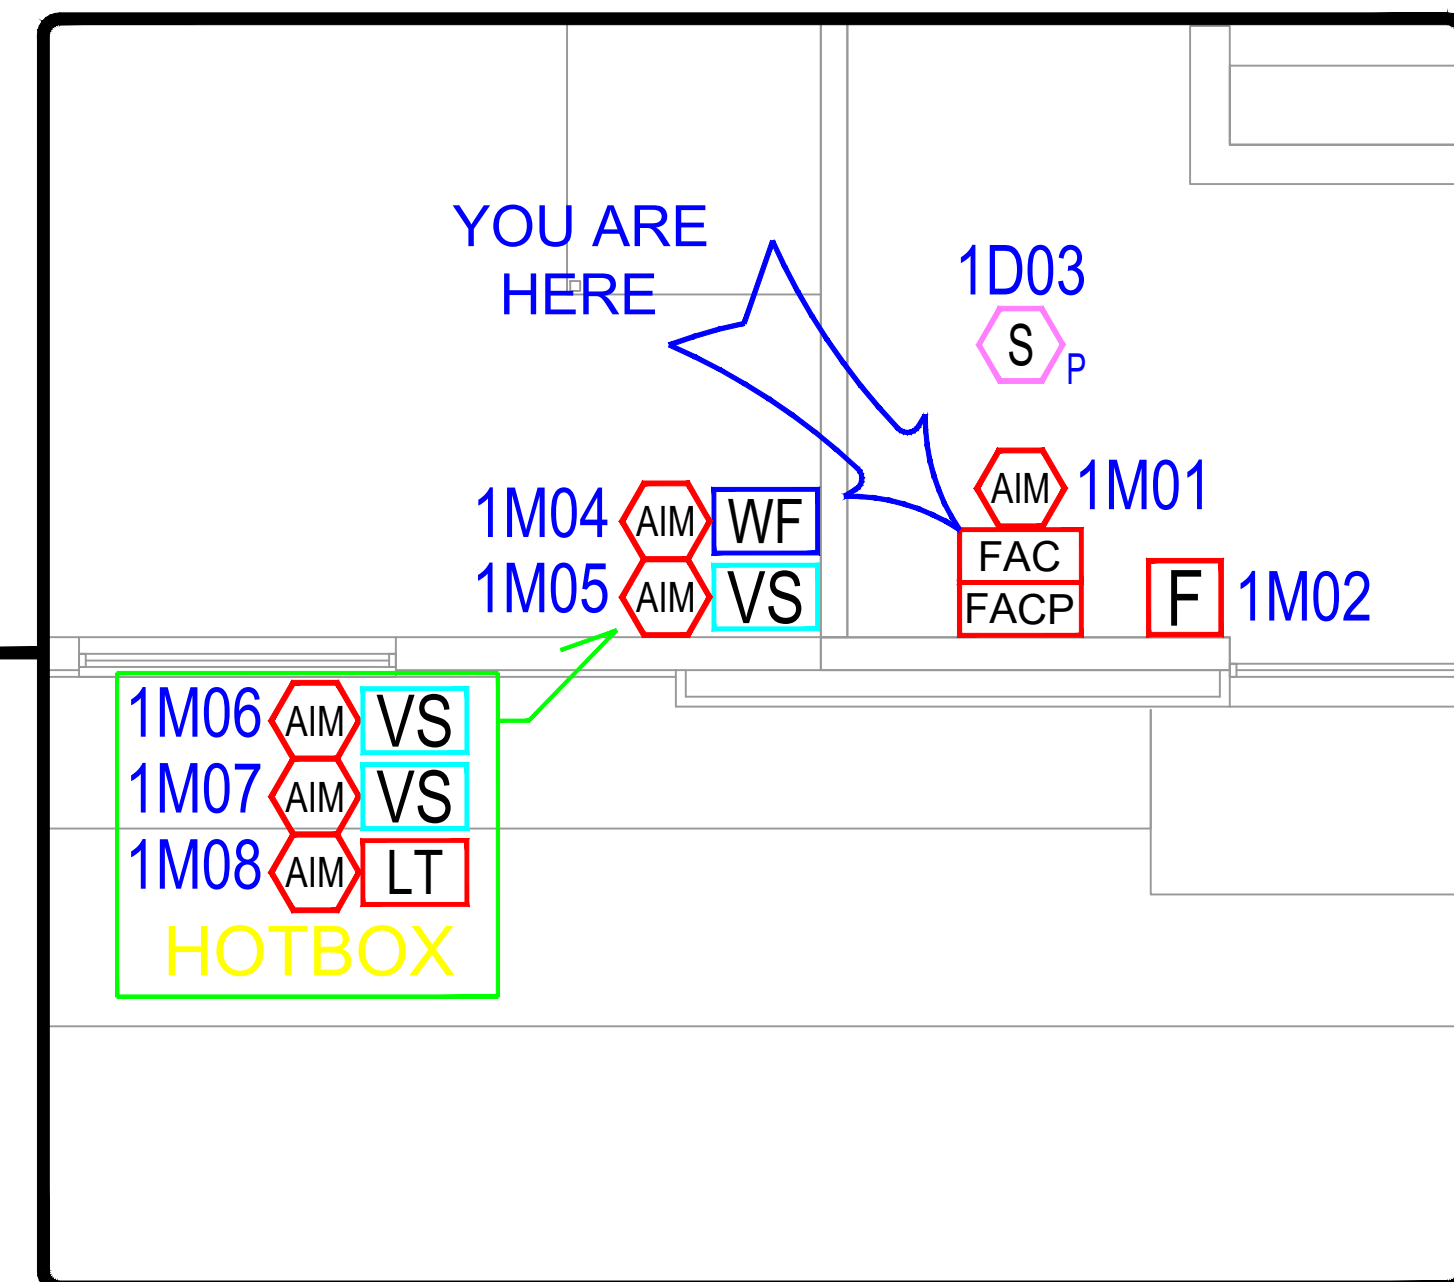

FIRE ALARM ZONE MAP

NATURAL STONE
 148 JARCO DRIVE
 FUQUAY-VARINA, NORTH CAROLINA 27526

INSTALLED: 04/25/2022

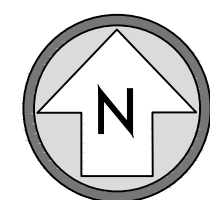

NORTH

