




OUTSIDE WALL DETAILS

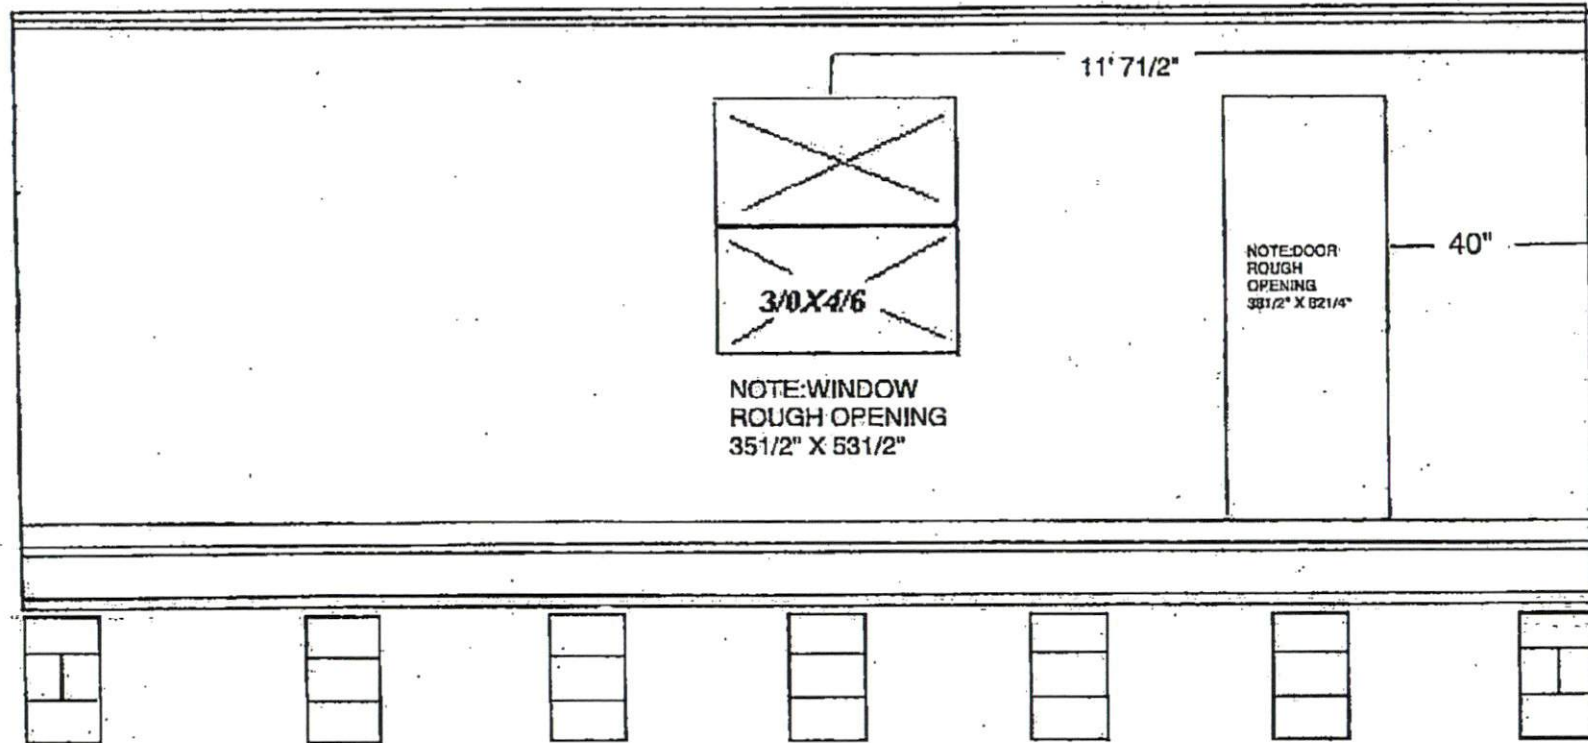

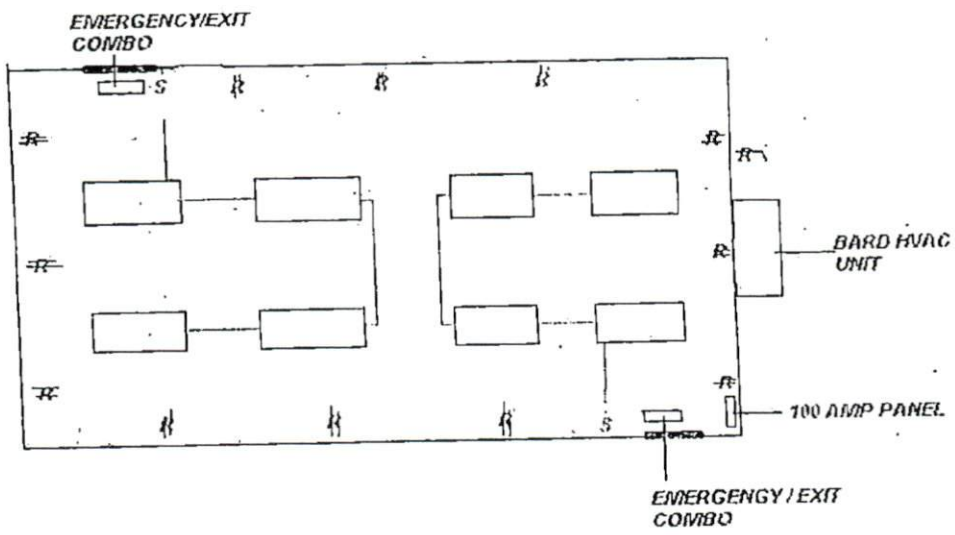

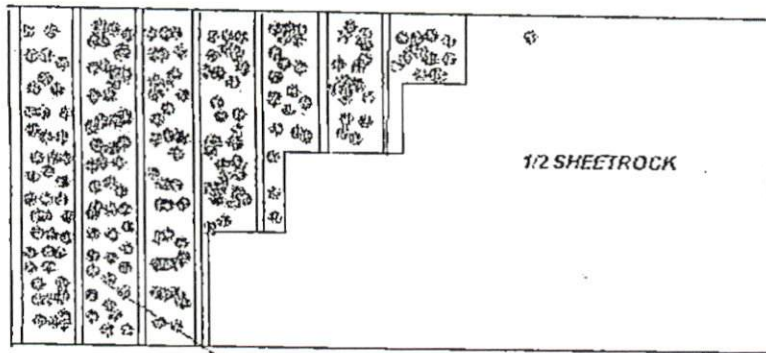

1/2 SHEETROCK

R-15 INSULATION

