

# Proposed "Concrete Batch Plant" Dispatch Office Building for


# Crete Solutions LLC

2520 US-401  
Lillington, NC 27546

CONTRACT DOCUMENTS: SUBMITTAL (Issued for Code Enforcement Permit Review Approval )  
Occupancy Group Use: " Business (B) "

APPROXIMATE VICINITY OF  
PROPOSED PROJECT  
SEE LOCATION MAP



VICINITY MAP  
NTS

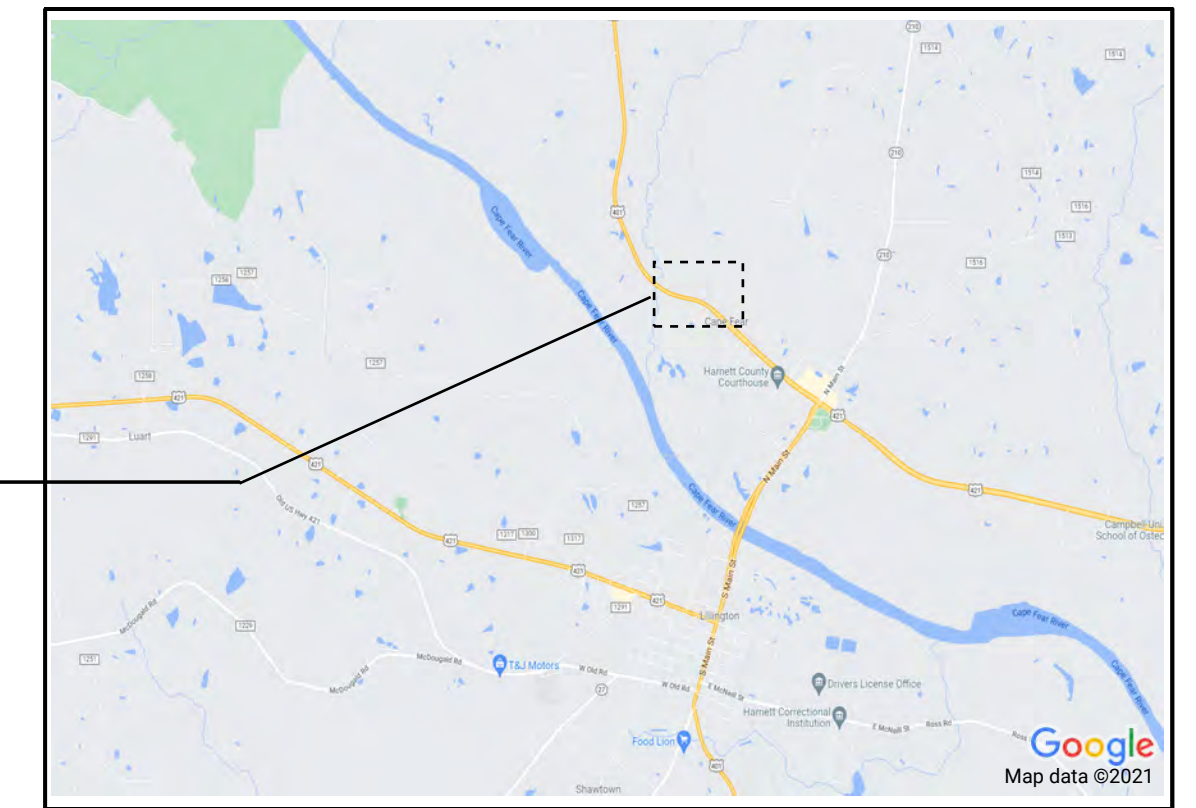

APPROXIMATE AREA OF  
EXISTING BUILDING FACILITY  
NEW CONSTRUCTION

LOCATION MAP  
NTS

1  
A100

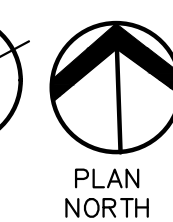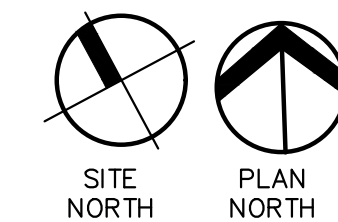


KEY PLAN

NOT TO SCALE

### SHEET TITLES

G100	COVER SHEET	A5100	FOUNDATION PLAN
G100	BUILDING CODE & LIFE SAFETY PLANS	A100	DIMENSIONAL FLOOR PLAN
N100	ACCESSIBILITY DETAILS	A101	REFLECTED CEILING PLAN
N101	GENERAL CONSTRUCTION NOTES	A200	EXTERIOR BUILDING ELEVATIONS BUILDING CROSS SECTION
C0.0	GENERAL COVER SHEET	A300	TYPICAL WALL SECTIONS
C1.0	GENERAL NOTES	A400	ENLARGED PLANS, ELEVATIONS & DETAILS
C2.0	SITE PLAN	A500	DOOR/WINDOW SCHEDULES, ELEVATIONS & DETAILS
C2.1	SITE INVENTORY MAP	P100	PLUMBING SCHEDULES, NOTES & DETAILS
C3.0	EROSION CONTROL PLAN	P101	FLOOR PLAN - PLUMBING - WASTE
C3.1	GRADING & DRAINAGE PLAN	P102	FLOOR PLAN - PLUMBING - WATER
C4.0	UTILITY PLAN	M100	MECHANICAL SCHEDULES NOTES & DETAILS
C5.0-5.4	DETAILS	M101	FLOOR PLAN - MECHANICAL
L1.0	LANDSCAPING PLAN	E100	ELECTRICAL SCHEDULES, NOTES & DETAILS
S1.0	FOUNDATION AND SLAB PLAN	E101	FLOOR PLAN - ELECTRICAL - POWER
S2.0	ROOF FRAMING PLAN	E102	FLOOR PLAN - ELECTRICAL - LIGHTING

ARCHITECTURAL FIRM OF RECORD:

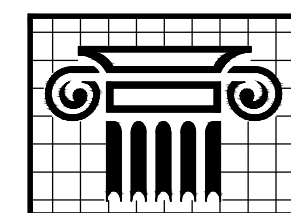


**Design  
Elements**

Michael L. Saieed, Jr., AIA, LEED-AP  
Architect

ENGINEERING FIRM


(MECHANICAL, ELECTRICAL, PLUMBING) OF RECORD:

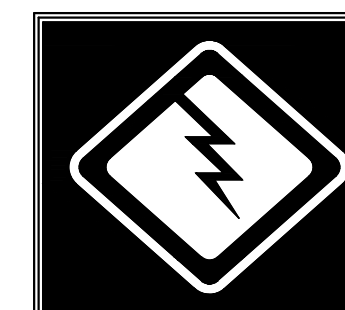

**McDOWELL CONSULTING  
ENGINEERS, INC**

P.O. BOX 367  
HAMPSTEAD, NC 28443  
TEL.(910) 270-3747 FAX.270-3779

ENGINEERING FIRM STRUCTURAL OF RECORD:

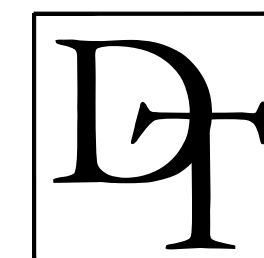

**DAVID TERKELTOUB AND ASSOCIATES  
CONSULTING ENGINEERS**

902 PINE GROVE DRIVE  
WILMINGTON, NC 28409  
PHONE: (910) 794-3070 FAX: (910) 794-3090