

| REV# | DATE | DESCRIPTION |
|------|------|-------------|
| | | |
| | | |
| | | |
| | | |


| LEGEND | |
|--------|--|
| SYMBOL | DESCRIPTION |
| --- | COMMON PATH OF EXIT EGRESS TRAVEL |
| --- | ROUTE OF TOTAL EXIT ACCESS TRAVEL DISTANCE |
| (X) | REQUIRED OCCUPANT CAPACITY OF DOOR |
| (X) | ACTUAL OCCUPANT CAPACITY OF DOOR |
| PH | DENOTES DOORS WITH PANIC HARDWARE |

NOTE: ALL ASSUMED AND REAL PROPERTY LINES ARE > 30'

OCCUPANCY CLASSIFICATION OF INDICATED AREA

| | | |
|---|---|---|
| X | X | SF OF INDICATED AREA |
| X | X | N= NET SF PER OCCUPANT G= GROSS SF PER OCCUPANT |
| X | X | FLOOR AREA ALLOWANCE PER OCCUPANT OF INDICATED AREA |
| X | X | CALCULATED OCCUPANT LOAD OF INDICATED AREA |

P= PRIMARY OCCUPANCY S= SECONDARY OCCUPANCY
 A= ACCESSORY OCCUPANCY I= INCIDENTAL OCCUPANCY

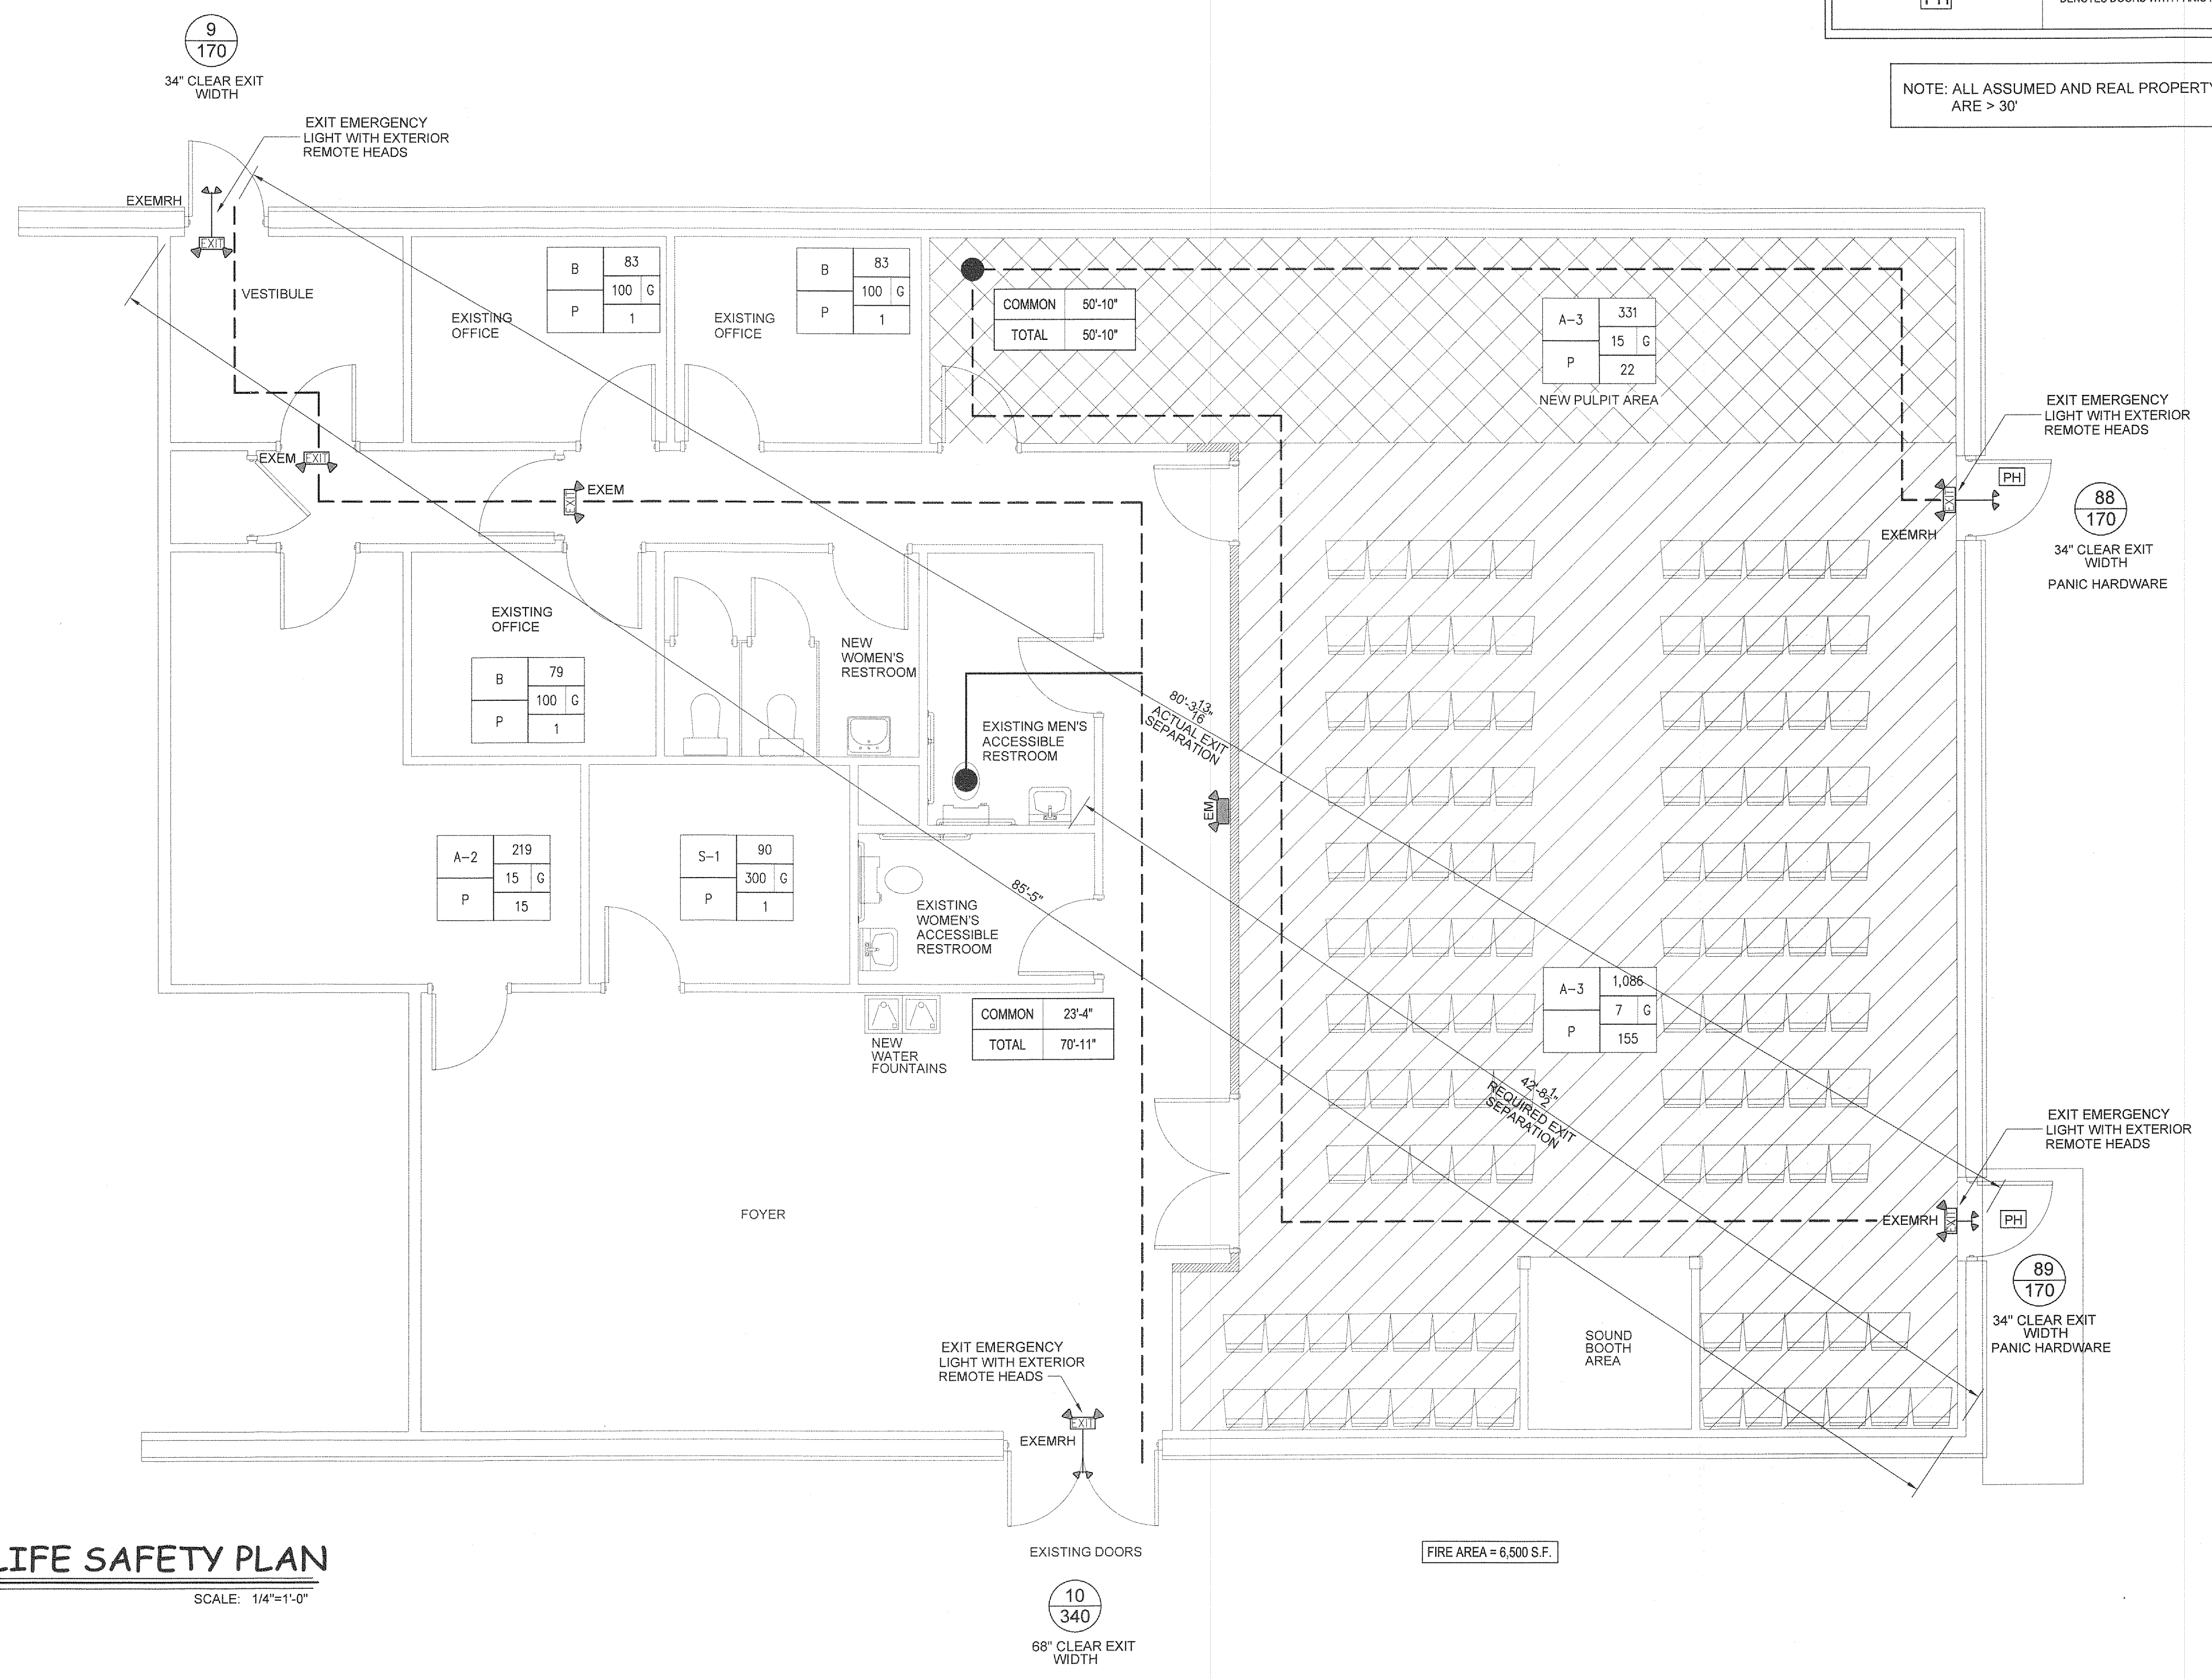

1 LIFE SAFETY PLAN
 LS-1 SCALE: 1/4"=1'-0"

COPYRIGHT 2022 © SMITH ENGINEERING AND DESIGN, P.A. - ALL RIGHTS RESERVED.