


WALL LEGEND:
 [Hatched Box] NEW 2" X 4" WALLS WITH 5/8" PAINTED GWB BOTH SIDES

COPYRIGHT 2022 © SMITH ENGINEERING AND DESIGN, P.A. - ALL RIGHTS RESERVED
SMITH ENGINEERING AND DESIGN, P.A.
 1103 Gracie Place, Suite A
 Goldsboro, N.C. 27534
 Corporation License No. C-2241
 Phone: 919.736.2141 Fax: 919.736.2142

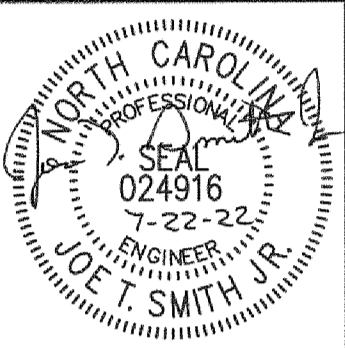

REV#	DATE	DESCRIPTION

Word of Fire Ministries
 1503 Denim Road
 Erwin, NC

DATE: 22 July 2022
 DRAWN BY: J.S.
 SCALE: 1/4" = 1'-0"

