


Existing _ New Layout Fire Safety Floorplan
 Scale: 1/4" = 1' 0"

This information is the property of Frazier Designs. It is to be used only for the project and location specified. The Designer has attempted to establish an accurate set of construction requirements and the Local Building Codes. If the Client observes or becomes aware of any fault or error in the product or work, the Client shall notify the Designer immediately. The Client shall hold harmless the Designer from all Errors and Omissions Related Work as Represented by the Designer to the Client.

APPROVED BY	DATE

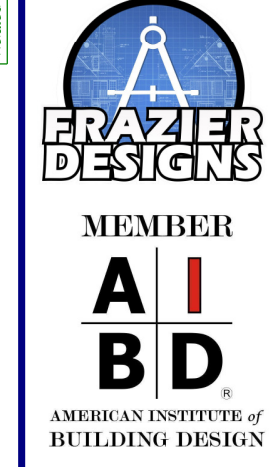

Frazier Designs
 A Residential Design Company
 (910) 818-2413
 www.frazierplans.com

Project: 1503 Denim Road Erwin NC
 Bathroom Remodel Fire Safety Layouts
 MODEL: FD-3233
 BUILDER:
 All American General Contractors

DATE PRINTED:
 Feb. 2022
 DRAWN BY:
 ATF

Fire Safety
 Floorplan
 Existing _ New
 Layout

SHEET
2

"I DO HEREBY CERTIFY THAT THIS DRAWING OR PLAN AND RELATED SPECIFICATIONS MEET ALL LOCAL REQUIREMENTS AND ARE IN SUBSTANTIAL CONFORMITY WITH BOTH SAH AND VA MINIMUM PROPERTY REQUIREMENTS INCLUDING THE INTERNATIONAL BUILDING CODE COUNCIL (2018 NC BUILDING CODE), ENERGY CONSERVATION STANDARDS OF THE 2018 COUNCIL OF AMERICAN BUILDING OFFICIALS, MODEL ENERGY CODE AND THE REQUIREMENT FOR LEAD-FREE PIPING.