


"Old Raleigh" style

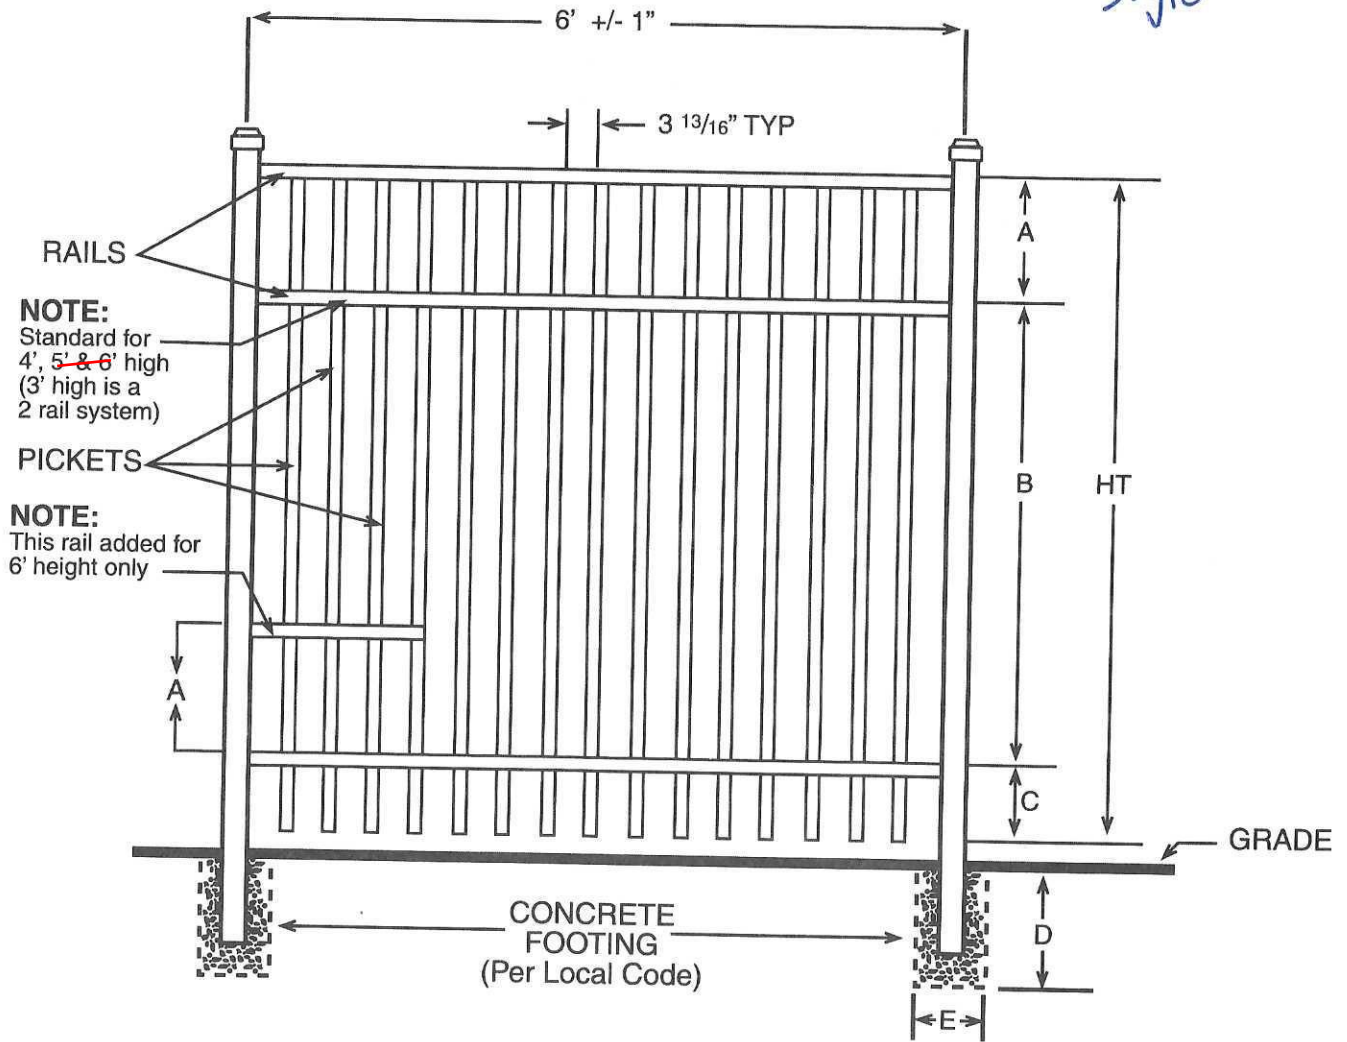

ULTRA 
ALUMINUM MFG., INC.

UAF 200
FLAT TOP

SPECIFICATIONS RESIDENTIAL	
Posts	2" x 2" x .060 Wall 2" x 2" x .080 Wall 2" x 2" x .125 Wall 2 1/2" X 2 1/2" X .100 Wall
Horizontal Rails Side Walls Top Walls	1 1/8" x 1" .082" .062"
Pickets Picket Spacing	5/8" x 5/8" x .050 Wall 3 13/16" or 1 5/8"
Available Heights	3, 3 1/2, 4, 5 & 6 Ft.

DIMENSIONS					
HT	A	B	C	D	E
3'	6"	24 1/2"	5 1/2"	Per Local Code	
3 1/2'	6"	30 1/2"	5 1/2"	Per Local Code	
4'	6"	36 1/2"	5 1/2"	Per Local Code	
5'	6"	48 1/2"	5 1/2"	Per Local Code	
6'	6"	60 1/2"	5 1/2"	Per Local Code	

Project:	
Owner:	
Submitted By:	Date: