

ATTIC INSULATION NOTES:
 OPTIONS FOR ATTIC INSULATION INCLUDE:
 KRAFT-FACED FIBERGLASS WITH FLANGES STAPLED TO THE ROOF TRUSS BOTTOM CHORD
 INSULATION FABRIC STAPLED TO THE BOTTOM CHORD AND BLOWN INSULATION
 IN ALL CASES THE ATTIC INSULATION IS REQUIRED TO BE R-38 OR BETTER.
 THERE IS NO EQUIPMENT IN THE ATTIC SO NO ACCESS IS NECESSARY.

DOOR SCHEDULE												PT=PAINT S=STAIN	H.M.= HOLLOW METAL MFR=MANUFACTURER	INSUL=INSULATION N/A=NOT APPLICABLE	L=LEFT HANDED R=RIGHT HANDED	LR=LEFT HAND REVERSE RR=RIGHT HAND REVERSE	REMARKS
NO.	TYPE	WIDTH	HT.	THICK	GLASS	DR. MAT.	CORE MAT.	FACE MAT.	LABEL	FRAME	FINISH	HAND	HARDWARE	SET			
001	EXISTING	36"	84"	-	EXISTING	STOREFRONT	-	-	2 HR	EXSTG	PT	RR	EXISTING		STOREFRONT SYSTEM AND DOOR TO REMAIN		
002	NEW	36"	84"	1 3/4"	N/A	HOLLOW METAL	INSULATED	STEEL	N/A	H.M.	PT	LR	2		SHELL BUILDING		
003	NEW	36"	84"	1 3/4"	N/A	HOLLOW METAL	INSULATED	STEEL	N/A	H.M.	PT	LR	2		SHELL BUILDING		
101	NEW	36"	80"	1 3/4"	N/A	WOOD	SOLID	BIRCH	N/A	H.M.	PT-S	L	1		-		
102	NEW	36"	80"	1 3/4"	N/A	WOOD	SOLID	BIRCH	N/A	H.M.	PT-S	R	1		-		

SET # 1: (PRIVACY)
 LOCKSET: SCHLAGE AL40S-NEP-626 (BATH PRIVACY)
 HINGES: MCKINNEY TA-2714 3 EACH 4.5 X 4.5 S.S. BALL BEARING
 DOOR/HINGE STOP: GLYNN-JOHNSON WALL: 60W-US32D; FLOOR: FB13-US26D

SET # 2: (SECURE PANIC EXIT)
 PANIC DEVICES: VONDUPRIN 3SL - SERIES 35 TOUCH BAR WITH LEVER TRIM, LEVER #03, US26 FINISH TYPICAL.
 RIM TYPE FLAT BAR PANIC DEVICES BY VONDUPRIN OR ADAMS-RITE TA-2714 3 EACH 4.5 X 4.5 S.S. BALL BEARING
 HINGES: MCKINNEY 8301-BF-US26
 CLOSER: NORTON NGP #172SDKB TOP & SIDES THRESHOLD 896DKB
 WEATHER STRIPPING: NATIONAL GUARD 36 E VINYL DOOR BOTTOMS
 EXT. DOOR THRESHOLD: NATIONAL GUARD


HARDWARE NOTES:

- COORDINATE WITH OWNER'S FURNITURE PLAN FOR DOOR/WALL/HINGE STOPS
- KICKPLATES ON PUSH SIDE OF DOOR.
- ALL HARDWARE TO BE POLISHED CHROME OR SATIN NICKEL
- SCHLAGE - AL SERIES, NEPTUNE LEVER, OR: PDO - OP SERIES BOSTON LEVER, OR: FALCON - B SERIES, QUANTUM ARE ACCEPTABLE.
- ALL DOOR HANDLES, PULLS, LATCHES, LOCKS TO BE LOCATED 40" A.F.F.

ALL NOTES APPLY TO ALL DRAWINGS AND ALL TRADES. IT IS THE RESPONSIBILITY OF ALL CONTRACTORS AND TRADES TO COORDINATE THE INSTALLATION OF THEIR WORK WITH THE INSTALLATION OF WORK BY ALL OTHER CONTRACTORS AND TRADES. CONTRACTORS SHALL FOLLOW MANUFACTURER'S INSTALLATION INSTRUCTIONS, THE REQUIREMENTS OF THE DRAWINGS, GENERAL REQUIREMENTS AND ALL ITEMS OF THE CONTRACT DOCUMENTS ARE EQUALLY BINDING ON ALL CONTRACTORS AND TRADES. EACH CONTRACTOR IS REQUIRED TO MAINTAIN FULL SETS OF THE CONTRACT DOCUMENTS FOR HIS EMPLOYEES' USE ON THE PROJECT TO ASSURE THAT ALL WORK IS PROPERLY COORDINATED AND INSTALLED WITH THE WORK OF OTHER CONTRACTORS AND TRADES.

Designed to Build
 A Sensible Approach

ANDREW W. PRIVETTE, AIA
 1920 FT. BRAGG ROAD
 FAYETTEVILLE,
 NORTH CAROLINA 28303
 TELE. (910) 485-8567
 andy@designtobuild.com

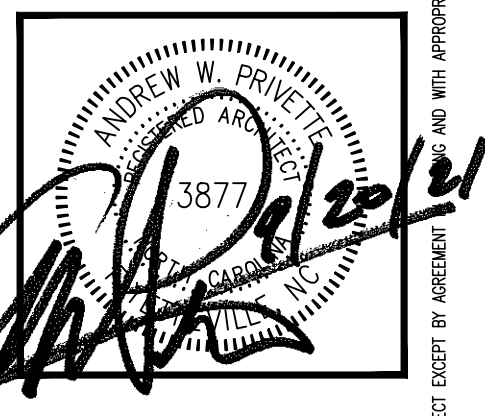

Jersey Mikes Subs
 1624 NC 24-87 HIGHWAY
 CAMERON, NORTH CAROLINA 28326

REV.	DATE	DESCRIPTION	CHK
REV. 1	2-22-2022	CHGS PER HEALTH DEPT COMMENT 1/13/22	JAM
REV. 2	2-22-2022	CHGS PER HEALTH DEPT COMMENT 1/13/22	JAM
REV. 3	2-22-2022	CHGS PER HEALTH DEPT COMMENT 1/13/22	JAM
REV. 4	2-22-2022	CHGS PER HEALTH DEPT COMMENT 1/13/22	JAM
REV. 5	2-22-2022	CHGS PER HEALTH DEPT COMMENT 1/13/22	JAM

JOB CODE: 21JERSEY MIKES-CAMERON
 DRAWN BY: A. REYES
 CHECKED BY: A. PRIVETTE
 COPYRIGHT: DESIGNED TO BUILD

SHEET TITLE:
 EXISTING & PROPOSED
 FLOOR PLANS &
 DOOR SCHEDULE
 UPDATED: 2-22-2022

A-101
 SHEET 1 OF 10

EACH CONTRACTOR IS REQUIRED TO INCLUDE ALL MINOR ITEMS, WHETHER OR NOT SHOWN ON PLANS, AS REQUIRED BY CODE AND FOR WORKING SYSTEMS, IN INITIAL COST OF WORK, AND AT NO ADDITIONAL COST TO THE OWNER. ANY DEVIATIONS FROM THESE DRAWINGS AND SPECIFICATIONS BY THE OWNER OR CONTRACTOR MUST BE APPROVED BY THE ARCHITECT IN WRITING AND PRIOR TO CONSTRUCTION. COPYRIGHT © ALL RIGHTS RESERVED BY DESIGNED TO BUILD. NOT TO BE COPIED OR REPRODUCED WITHOUT WRITTEN PERMISSION.