


Hodges Chapel Church

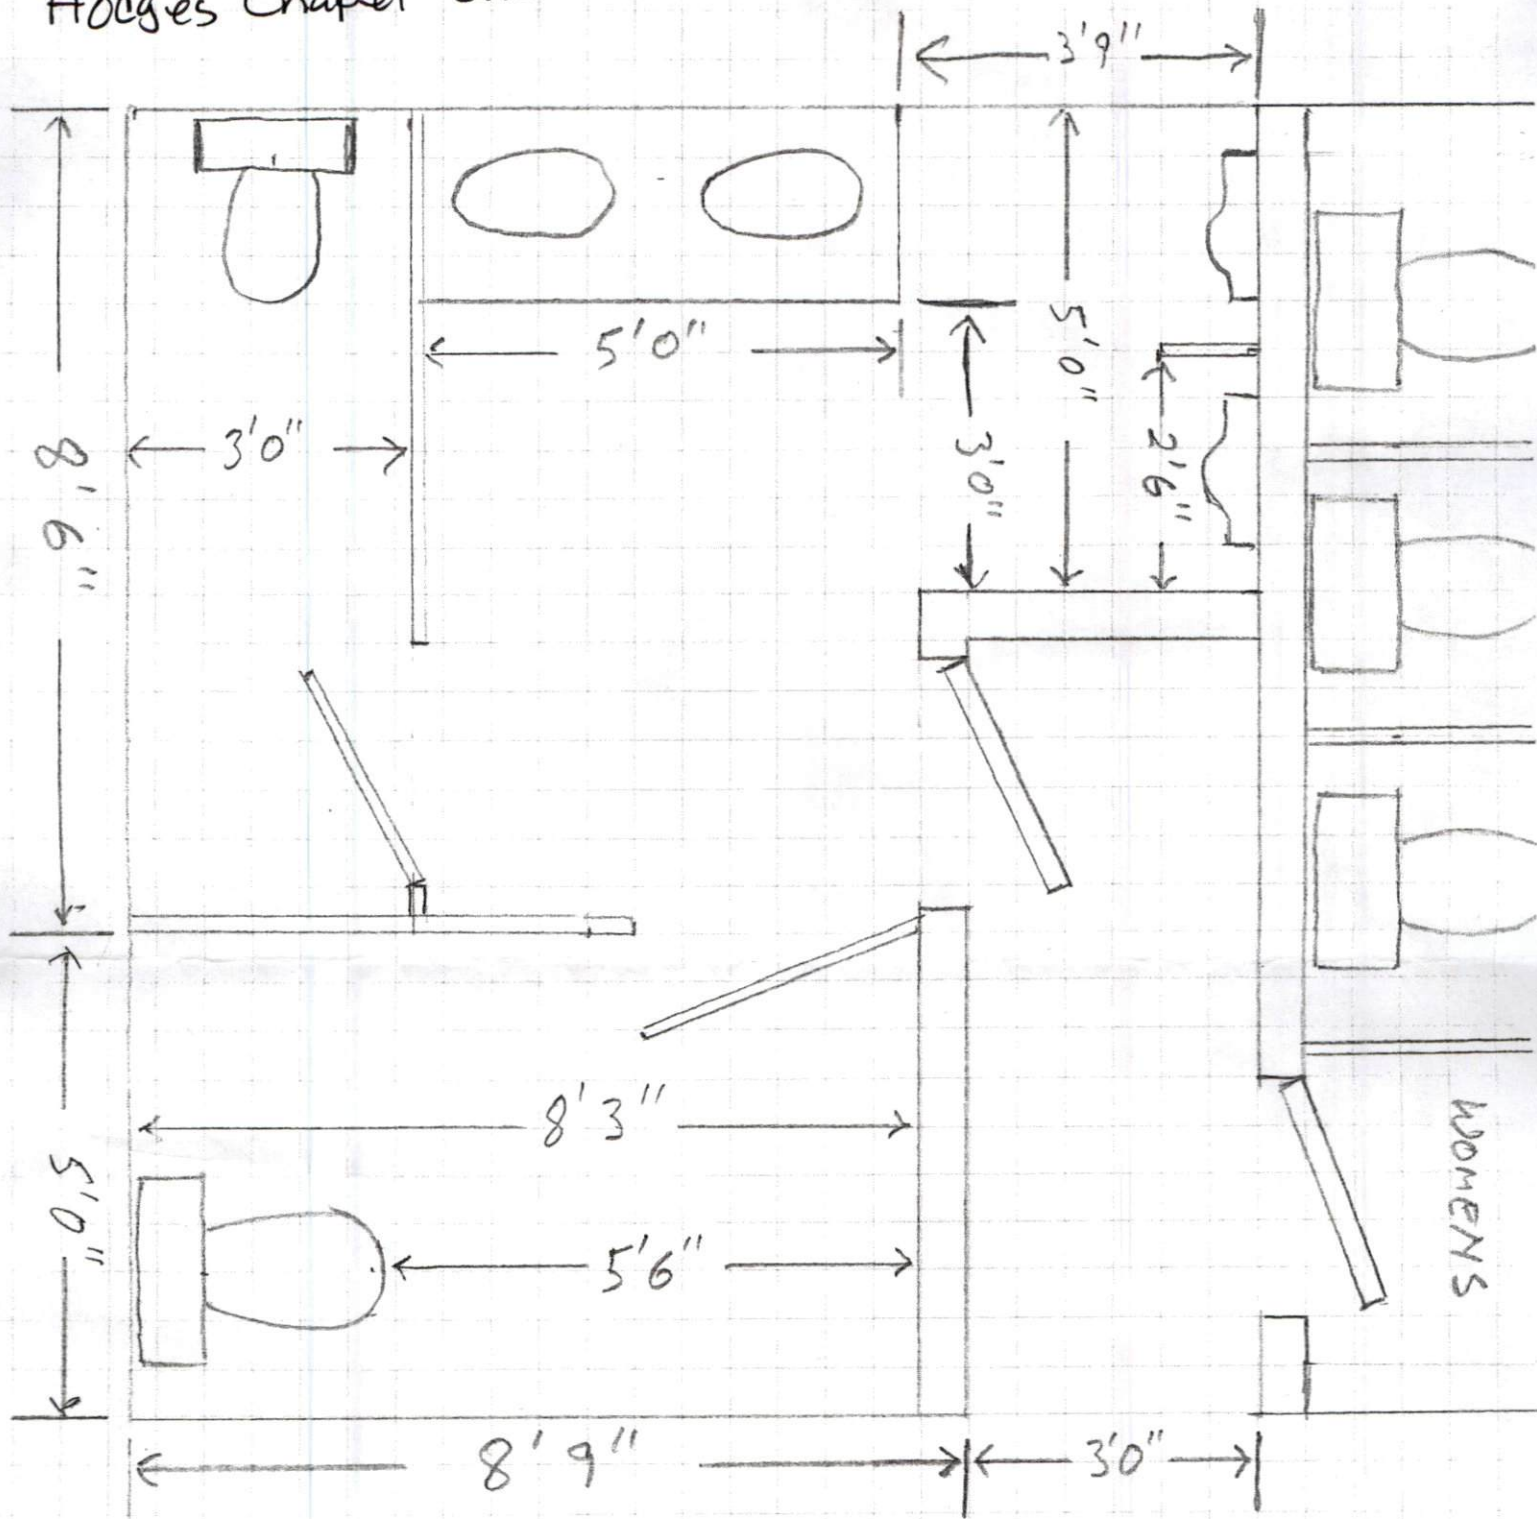

SCALE: $\frac{1}{2}$ in = 1 ft.