



Foundation Details
Peter Wallace Project


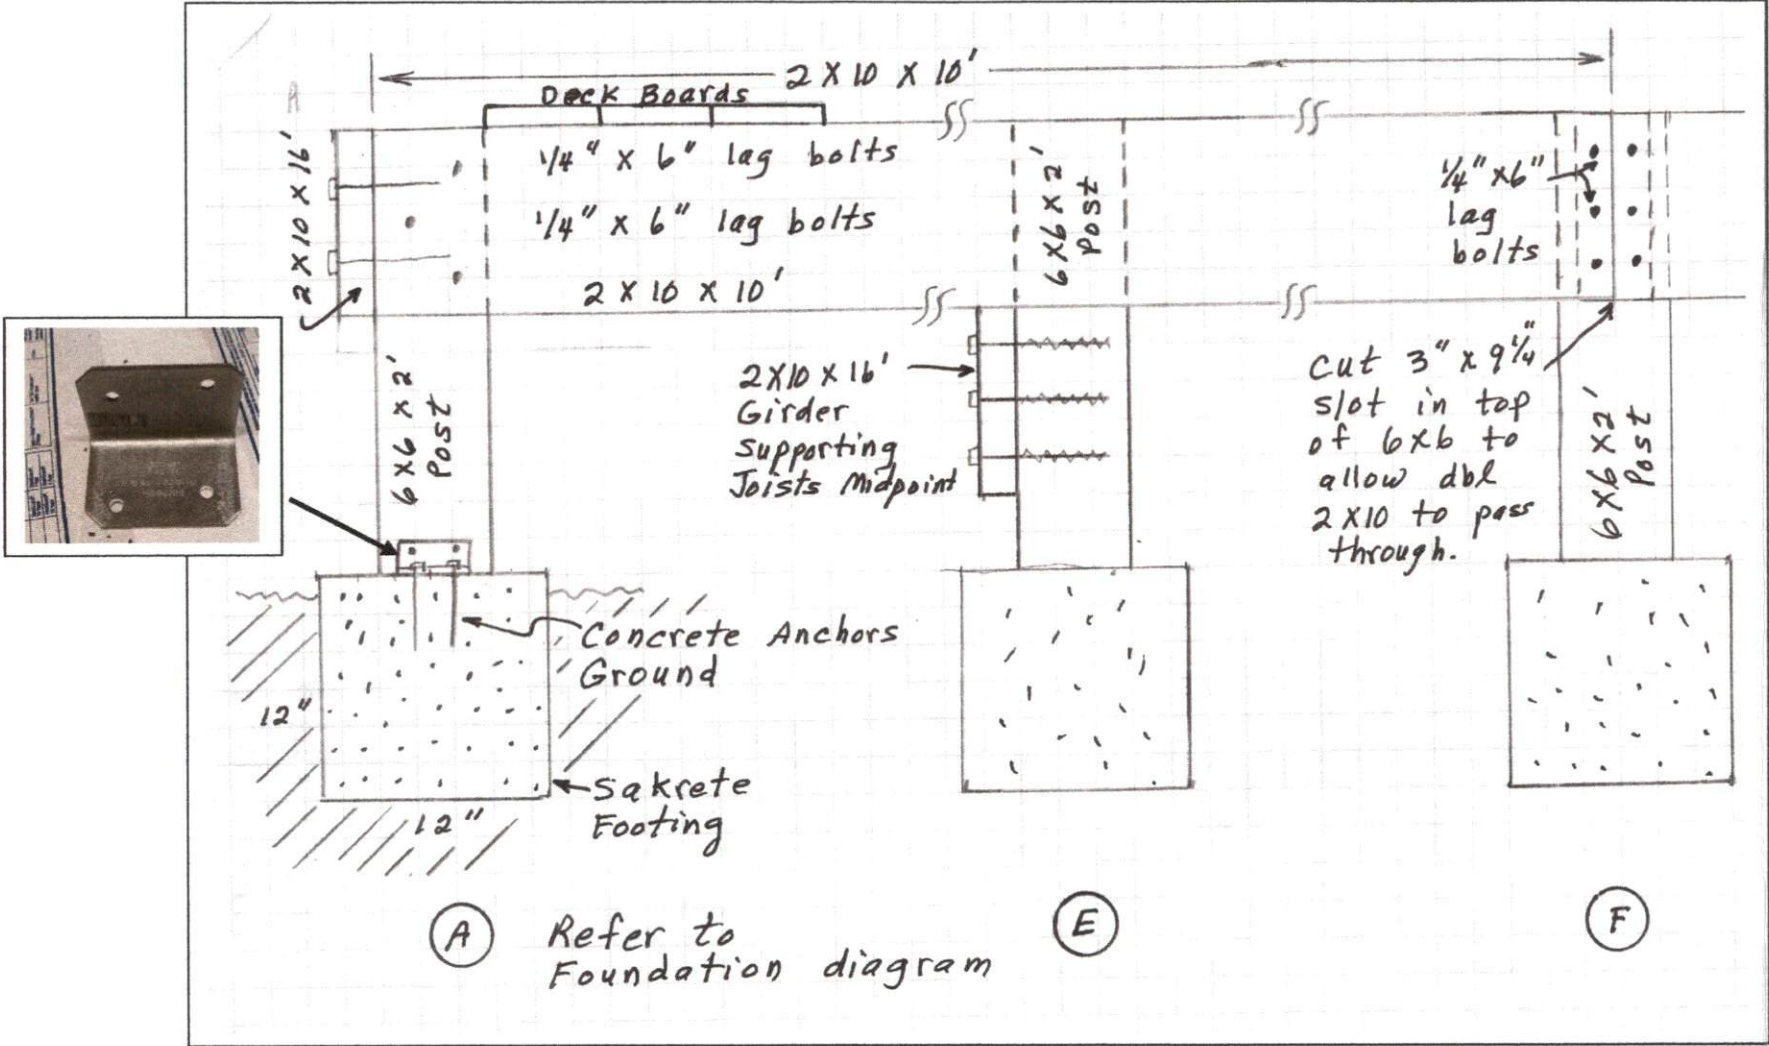


Steps to Stage

Peter Wallace Project

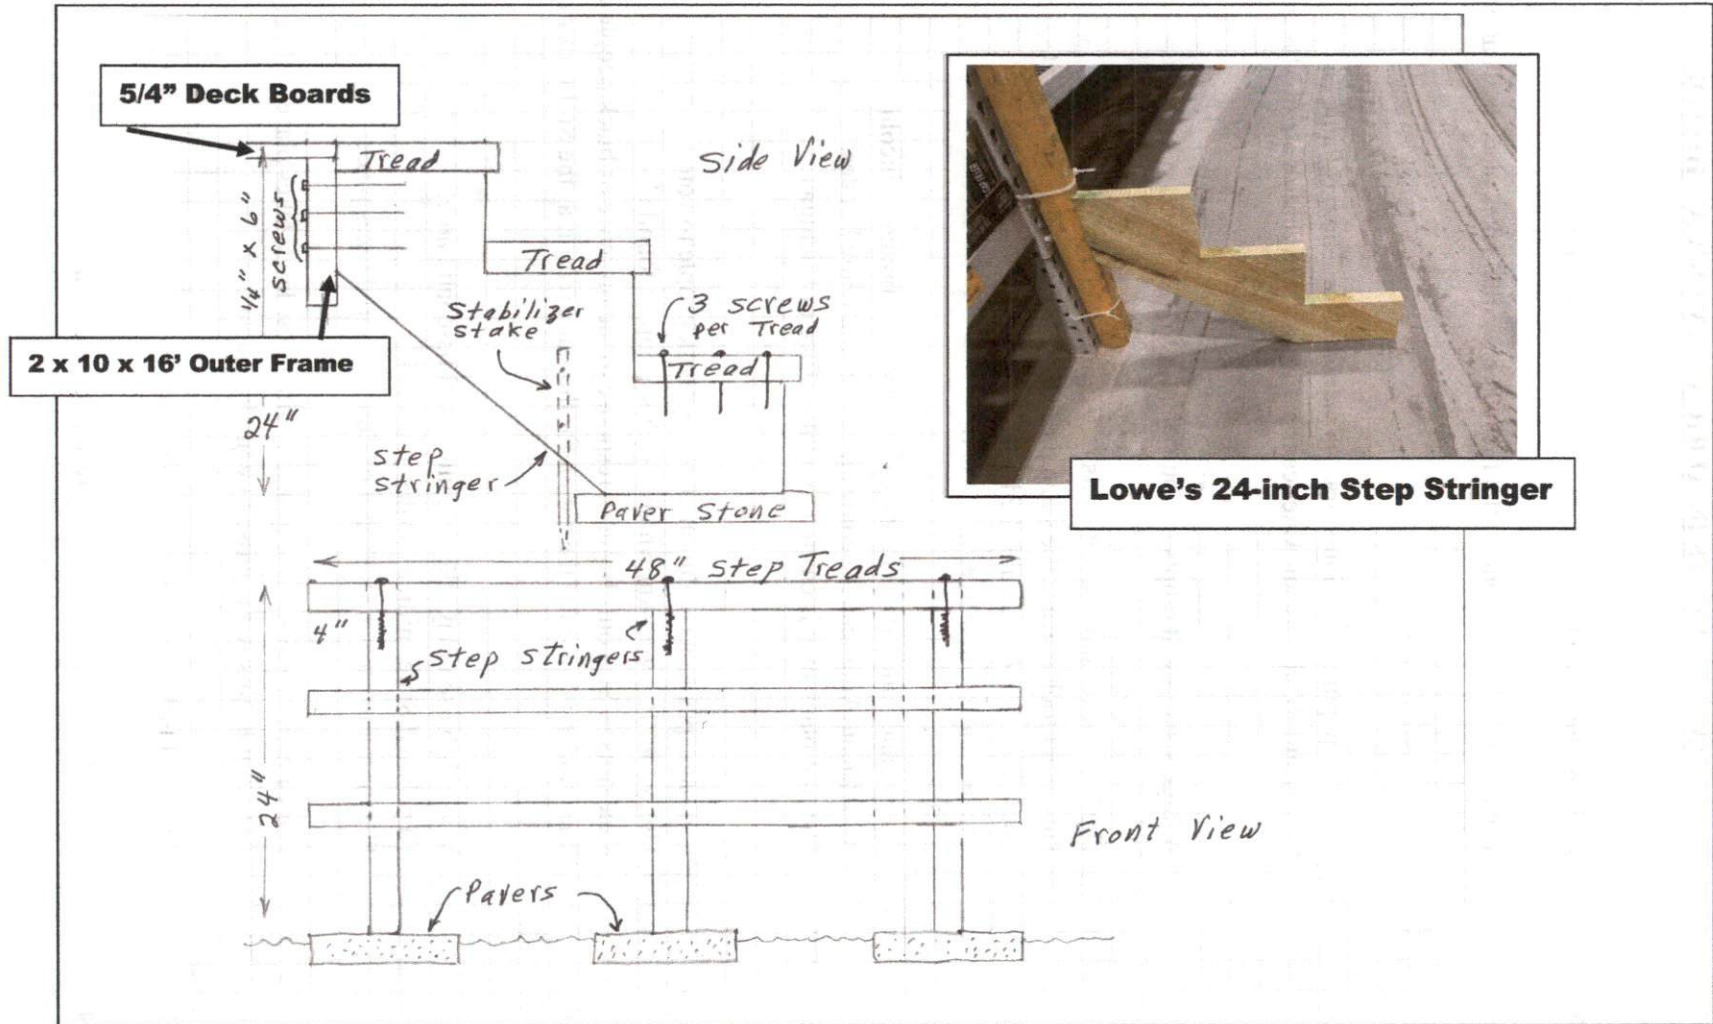

Foundation Plan View
Peter Wallace Eagle Project
 (Not Drawn to Scale)

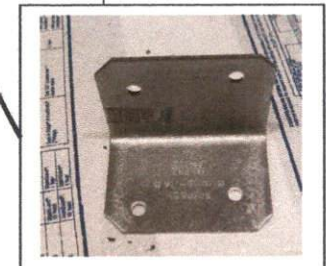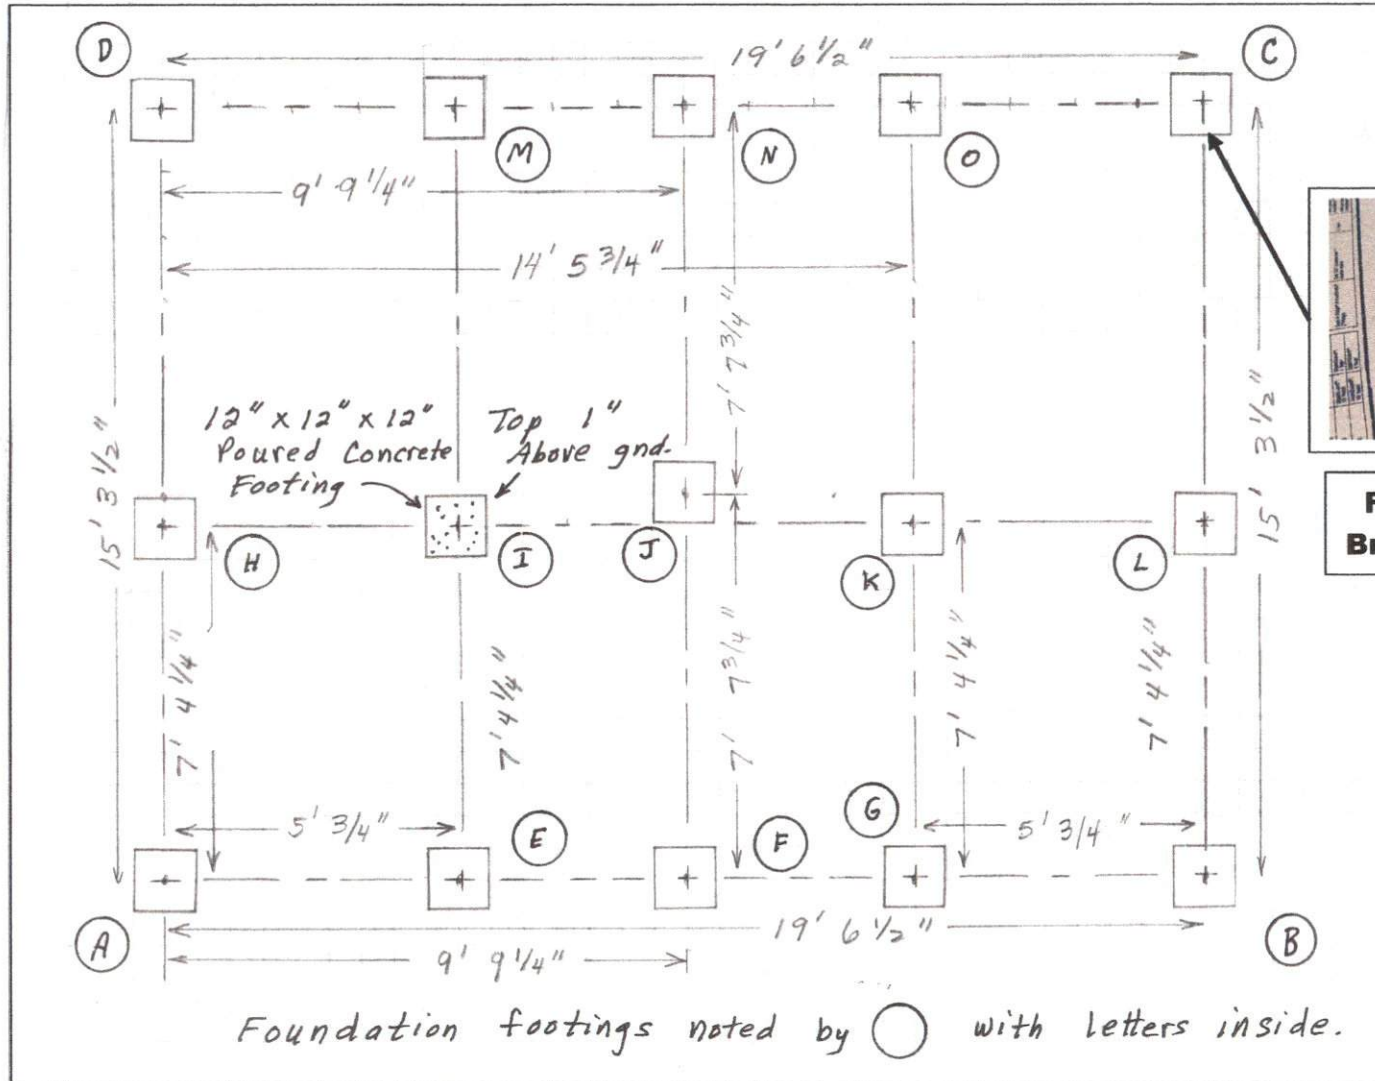

Foundation Brackets (15)

Plan View
Peter Wallace Freedom Project
(Drawn to Scale)

