



1 MOBILE CLASSROOM FOUNDATION PLAN 1/4" = 1'-0"

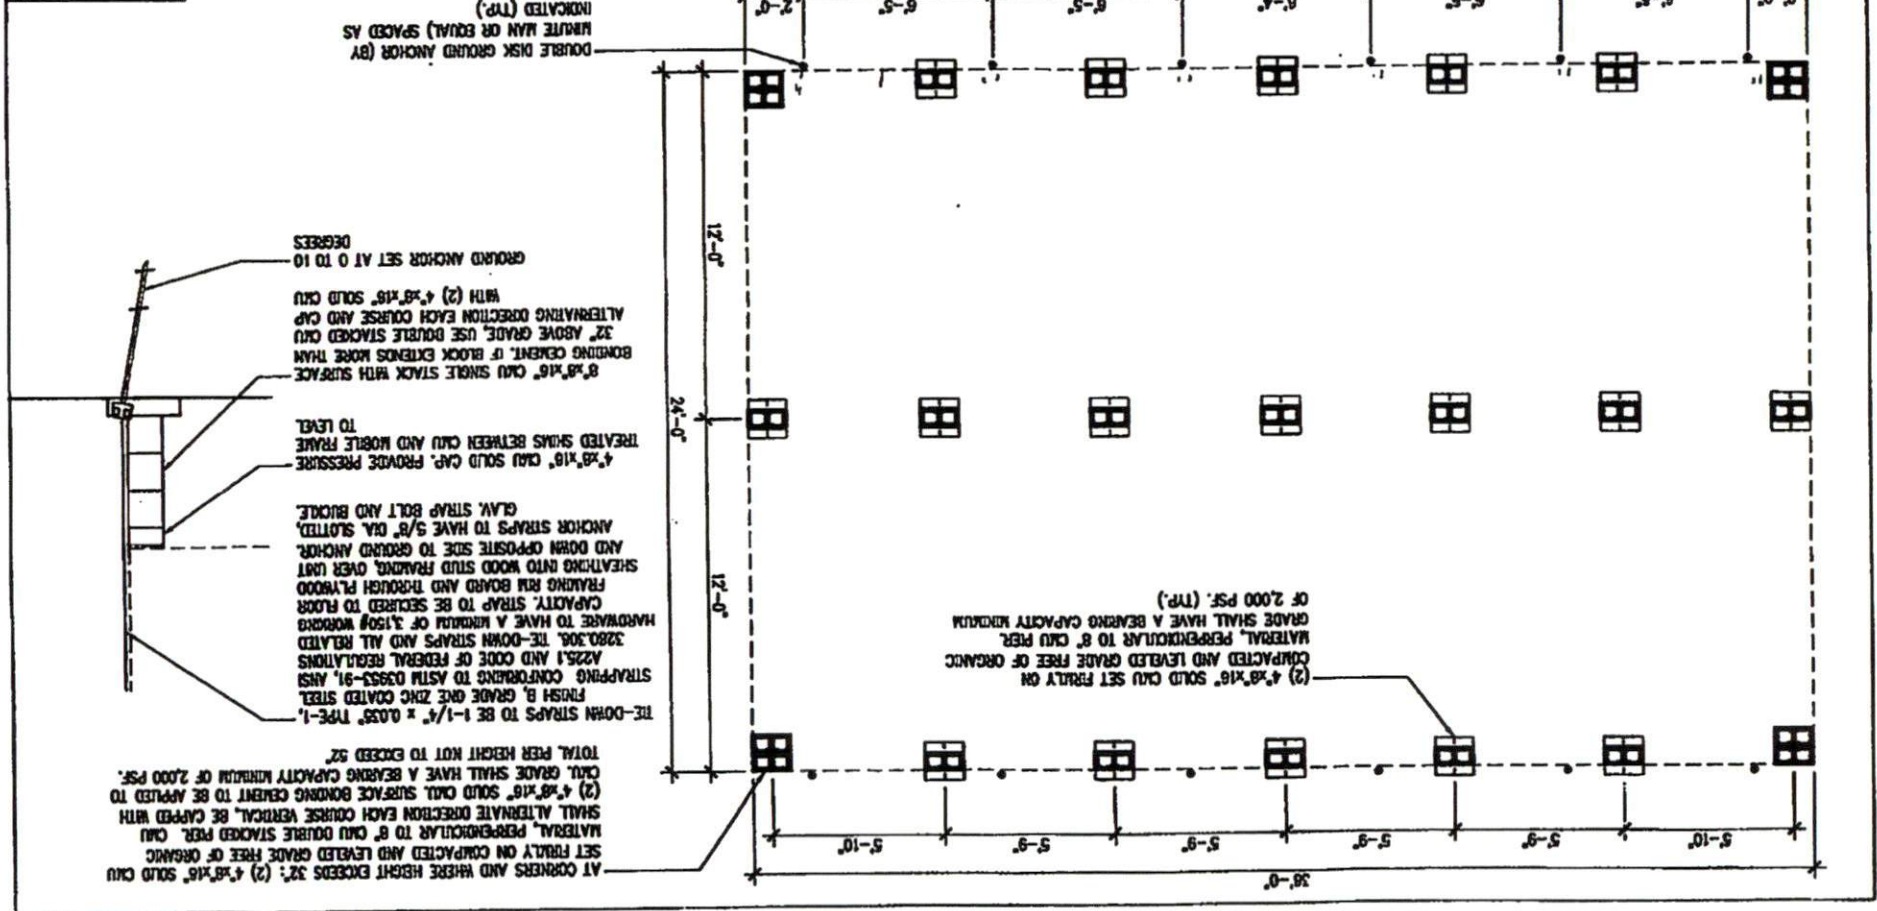


Project #: 100-FOUND
 Design By: JS
 Checked By: [Signature]
 Issue Date: 04/19/2013




24'

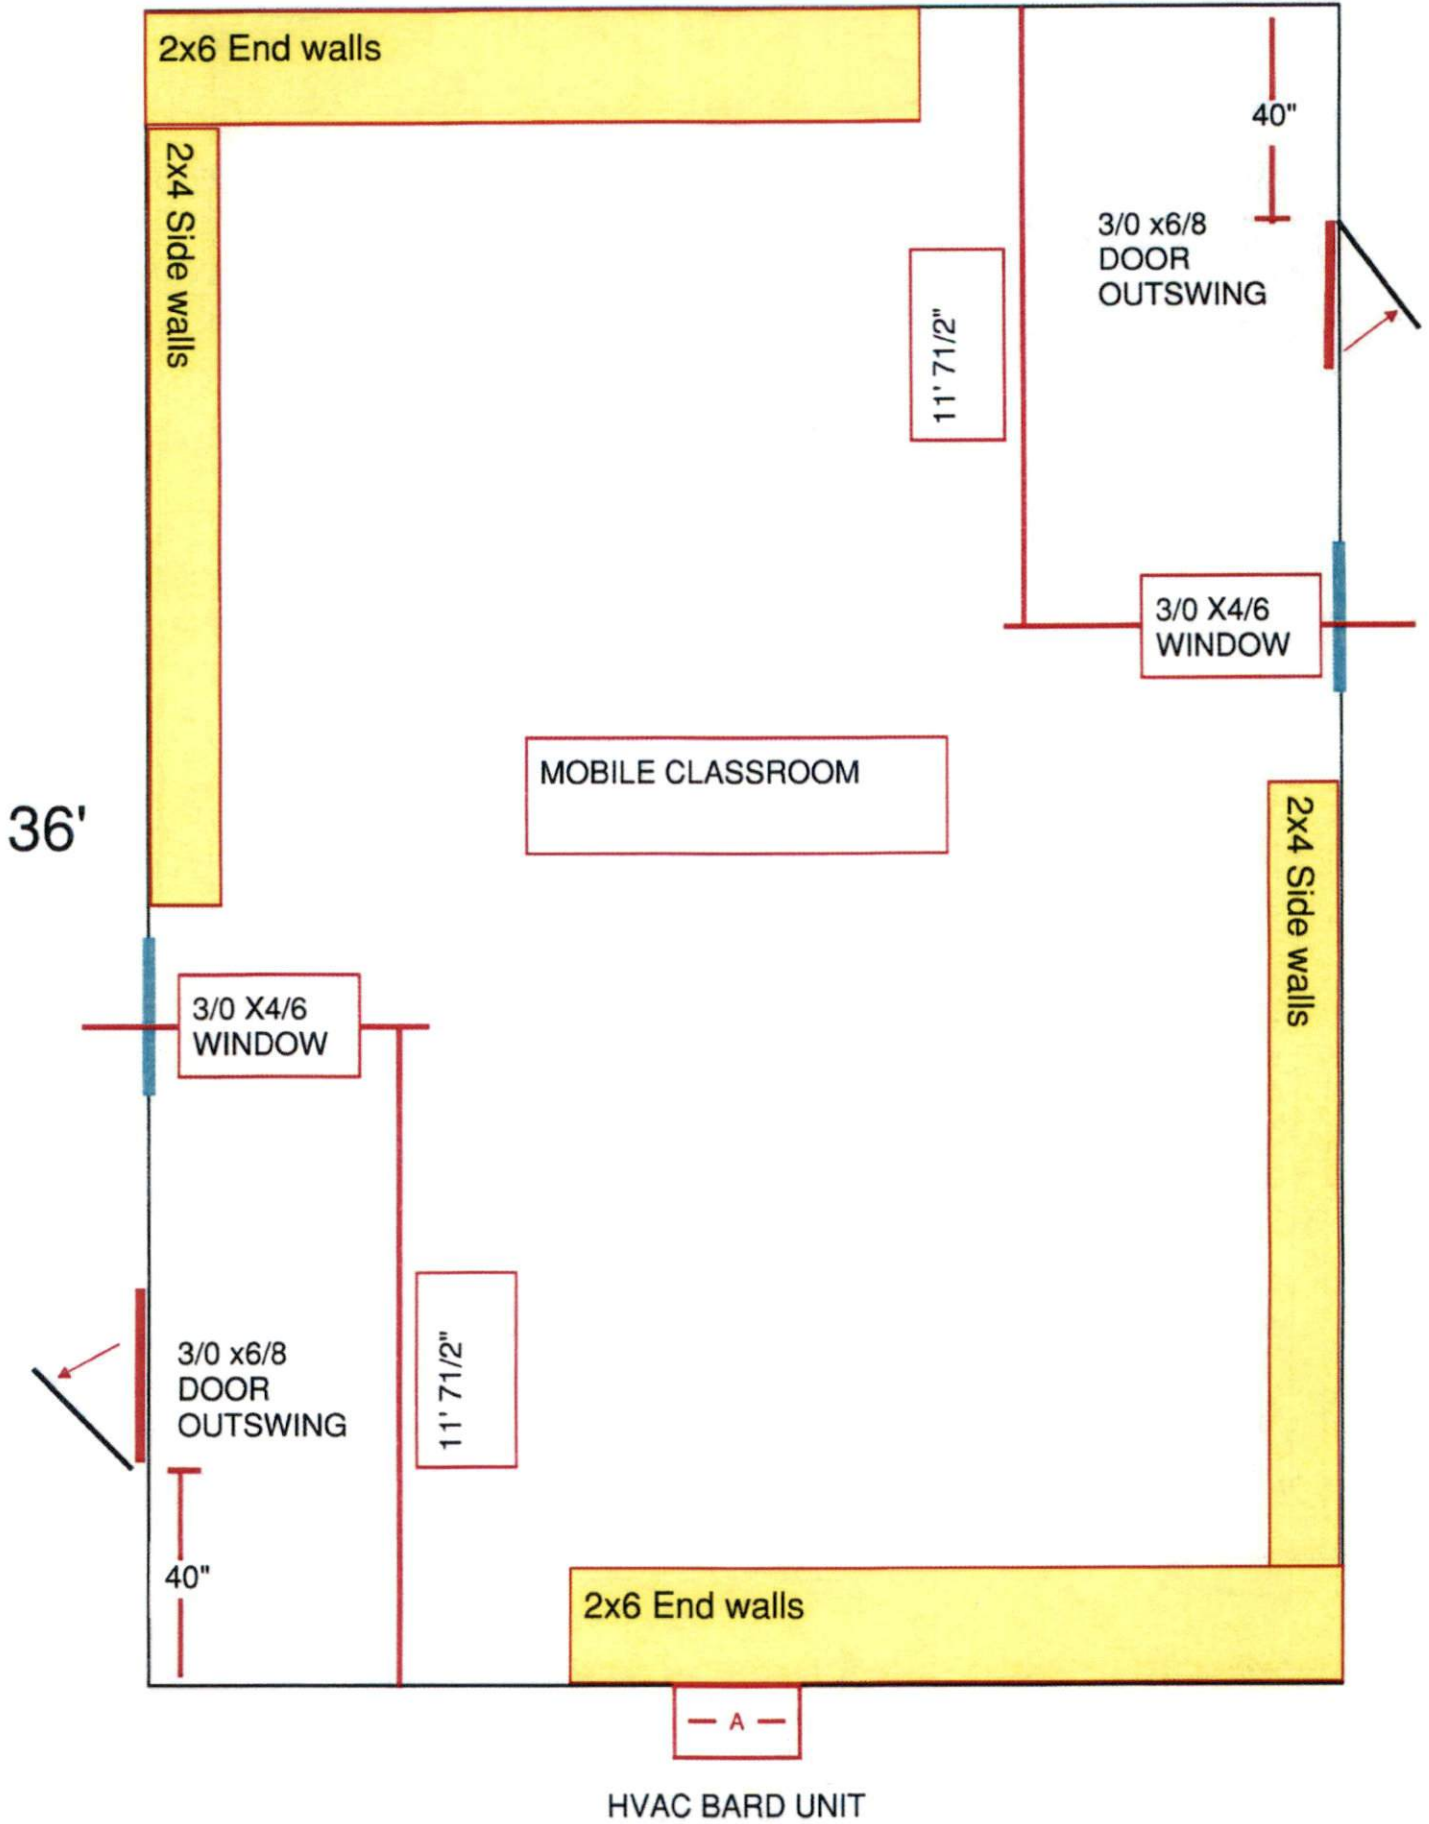

OUTSIDE WALL DETAILS

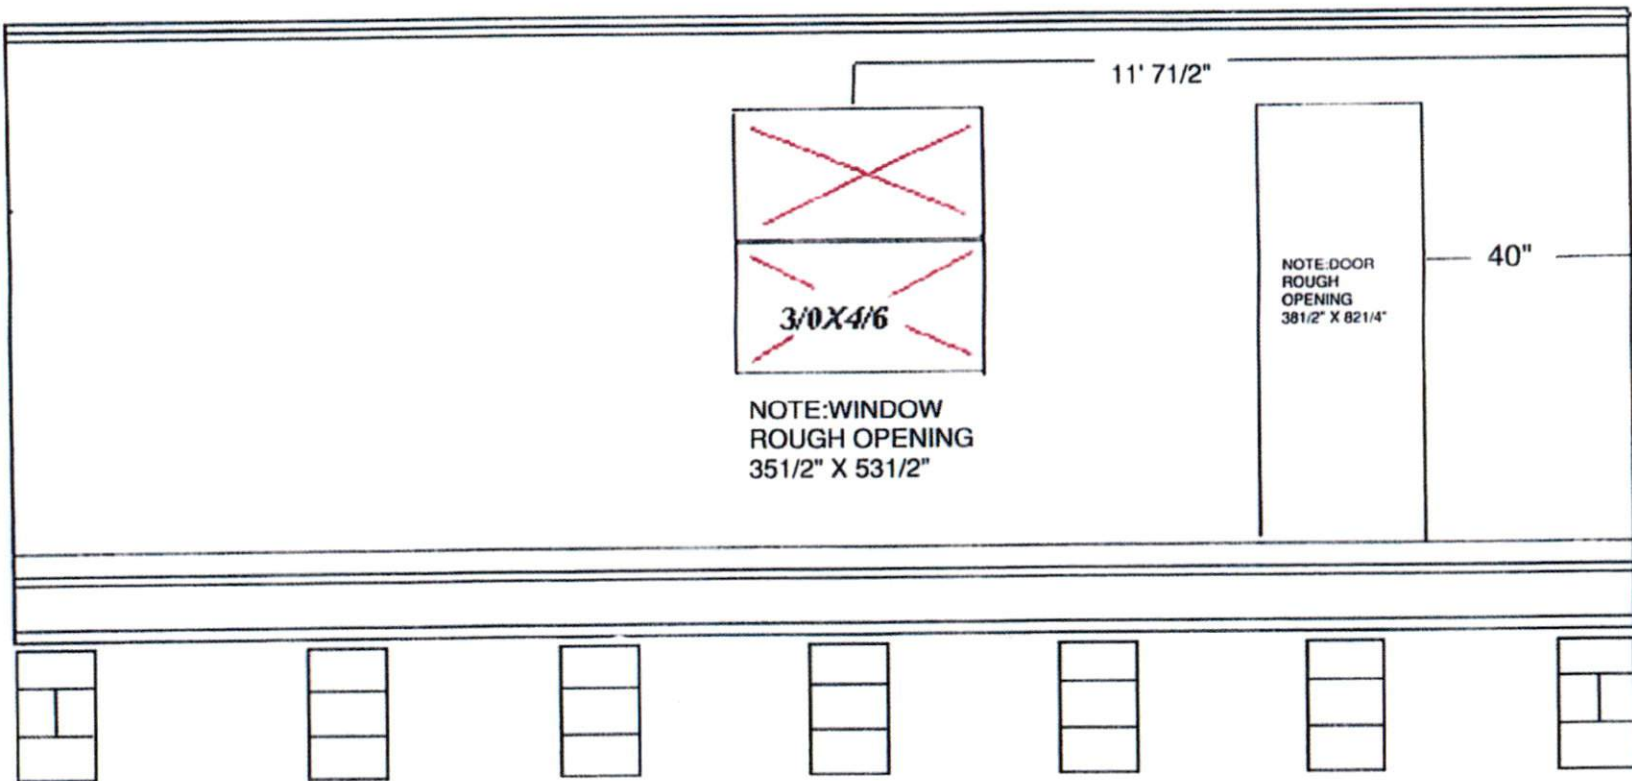

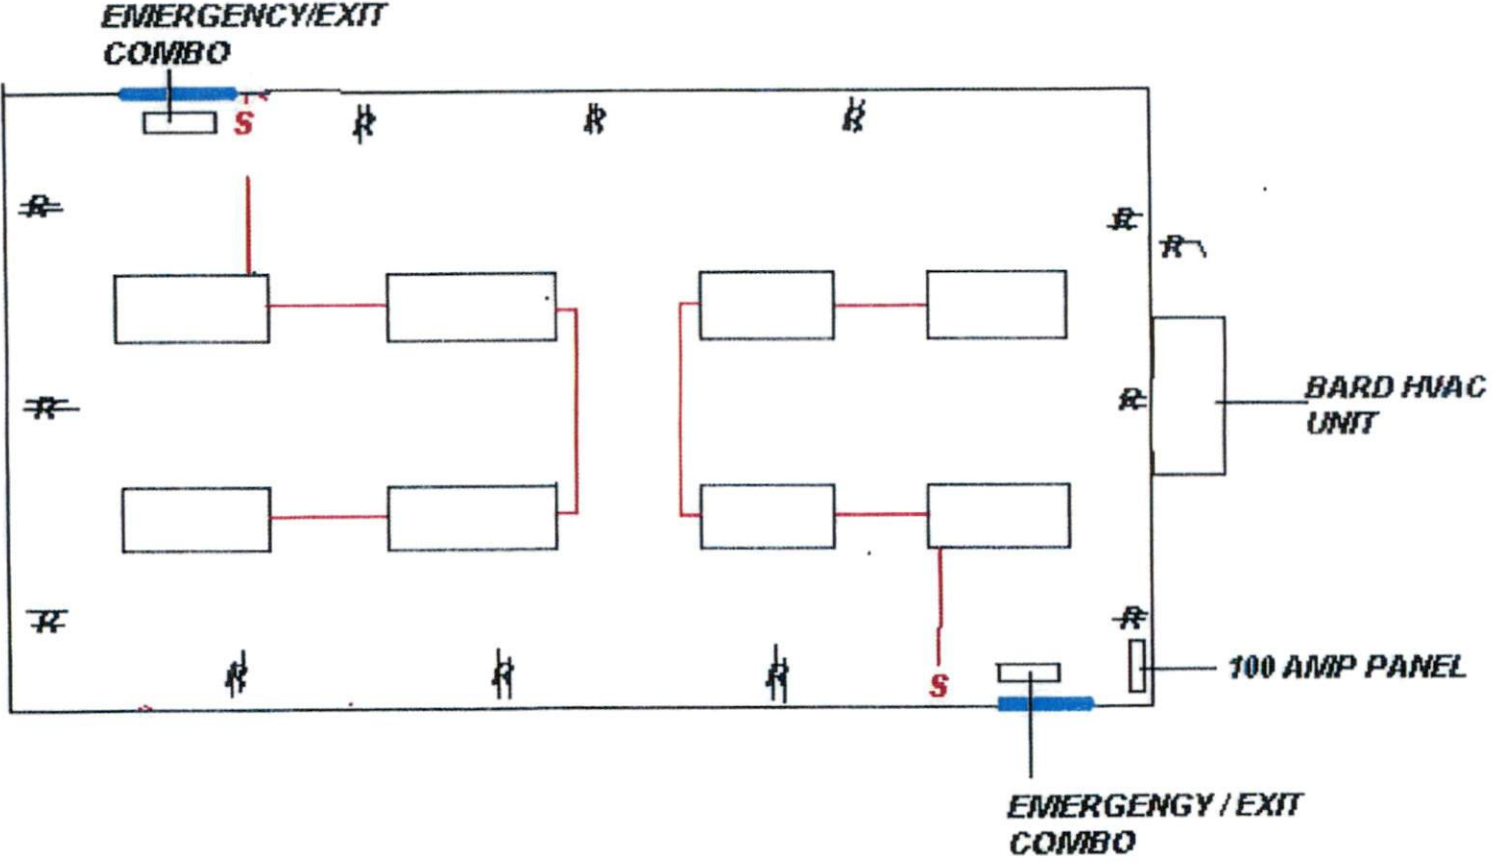



1/2 SHEETROCK

R-15 INSULATION

