



1  
**MOBILE CLASSROOM FOUNDATION PLAN**  
 1/4" = 1'-0"


Project #: 100-FOUND  
 Design By: JG  
 Checked By: 04/19/2013  
 Issue Date: 04/19/2013

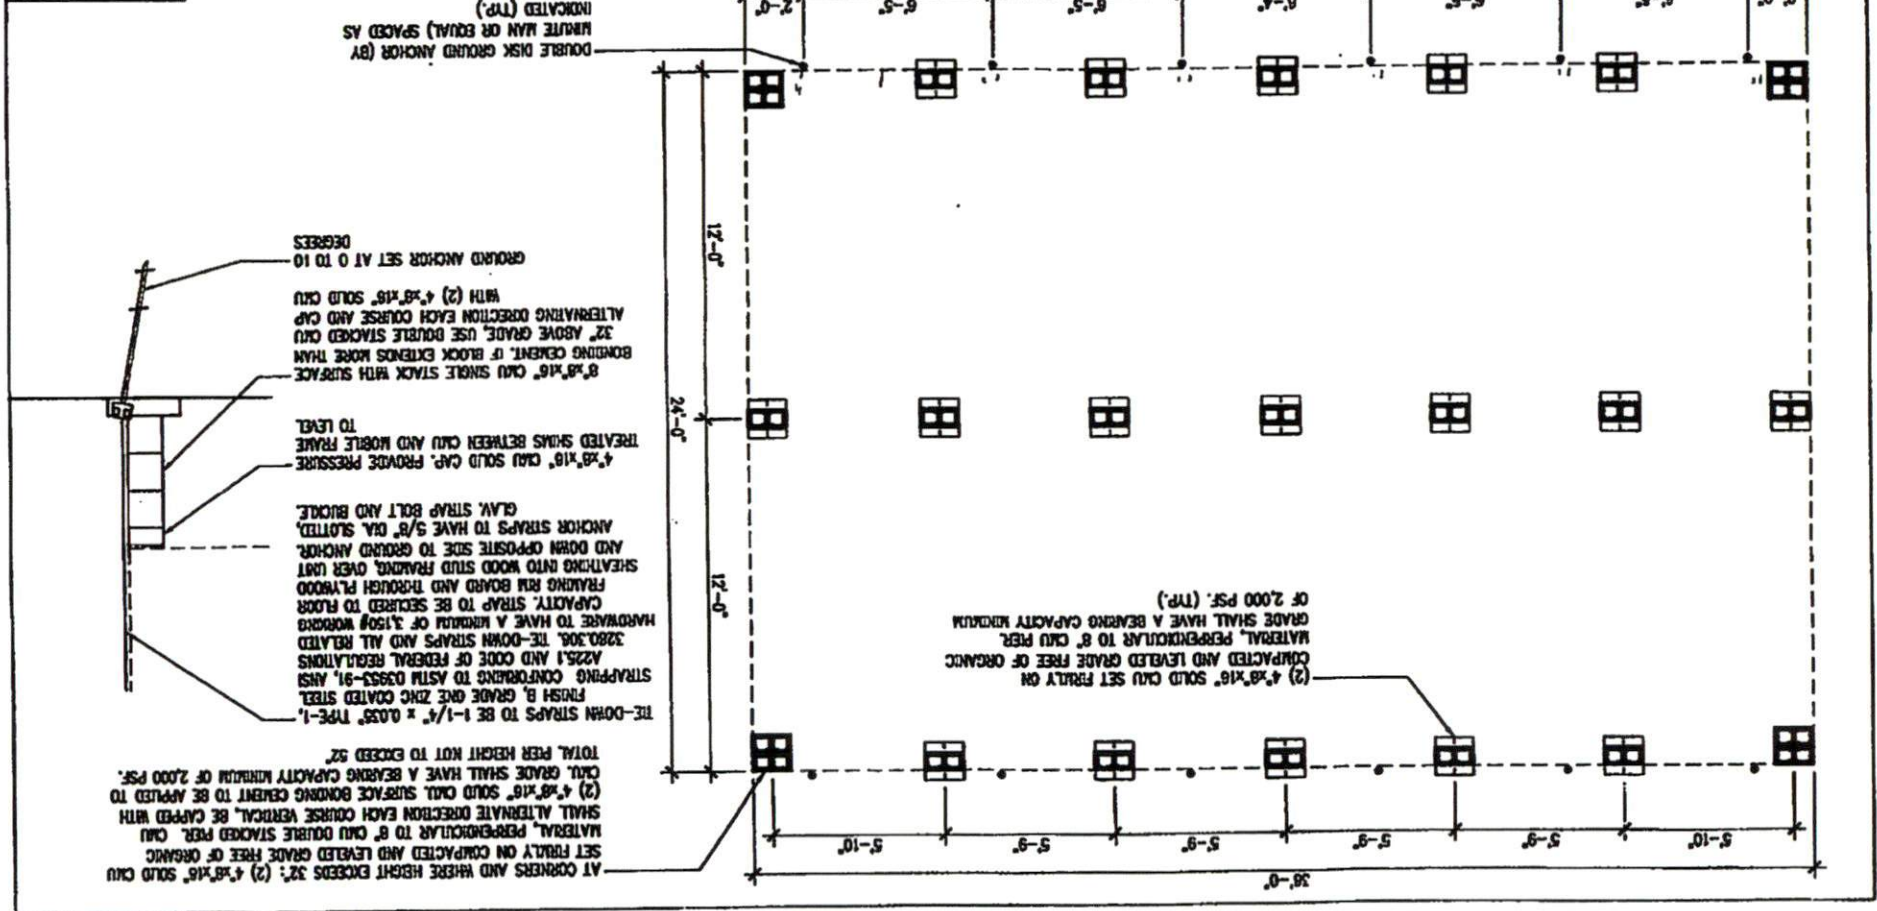

24'

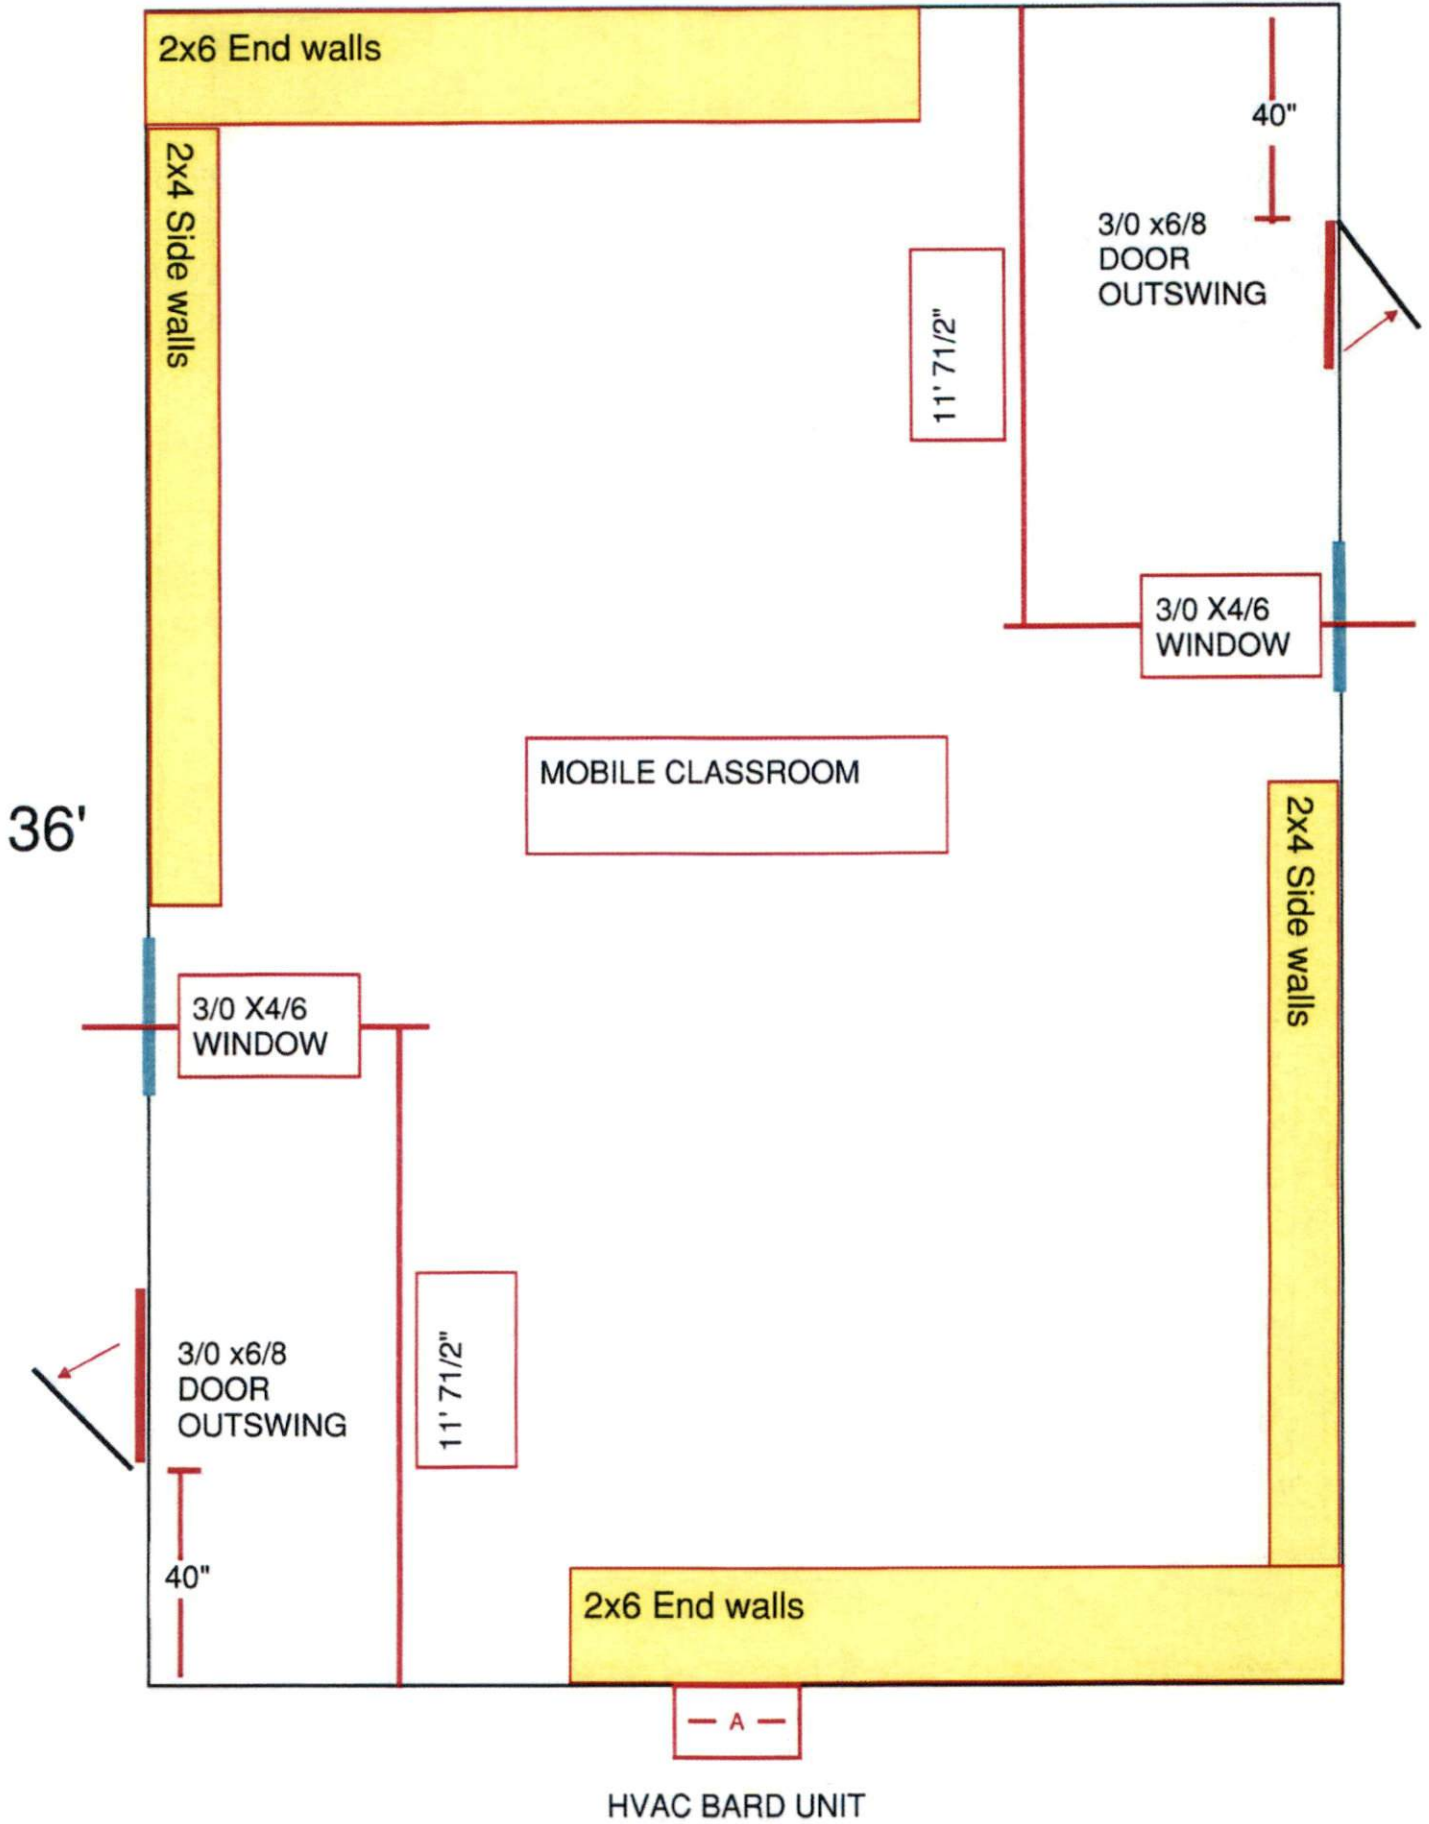


# OUTSIDE WALL DETAILS

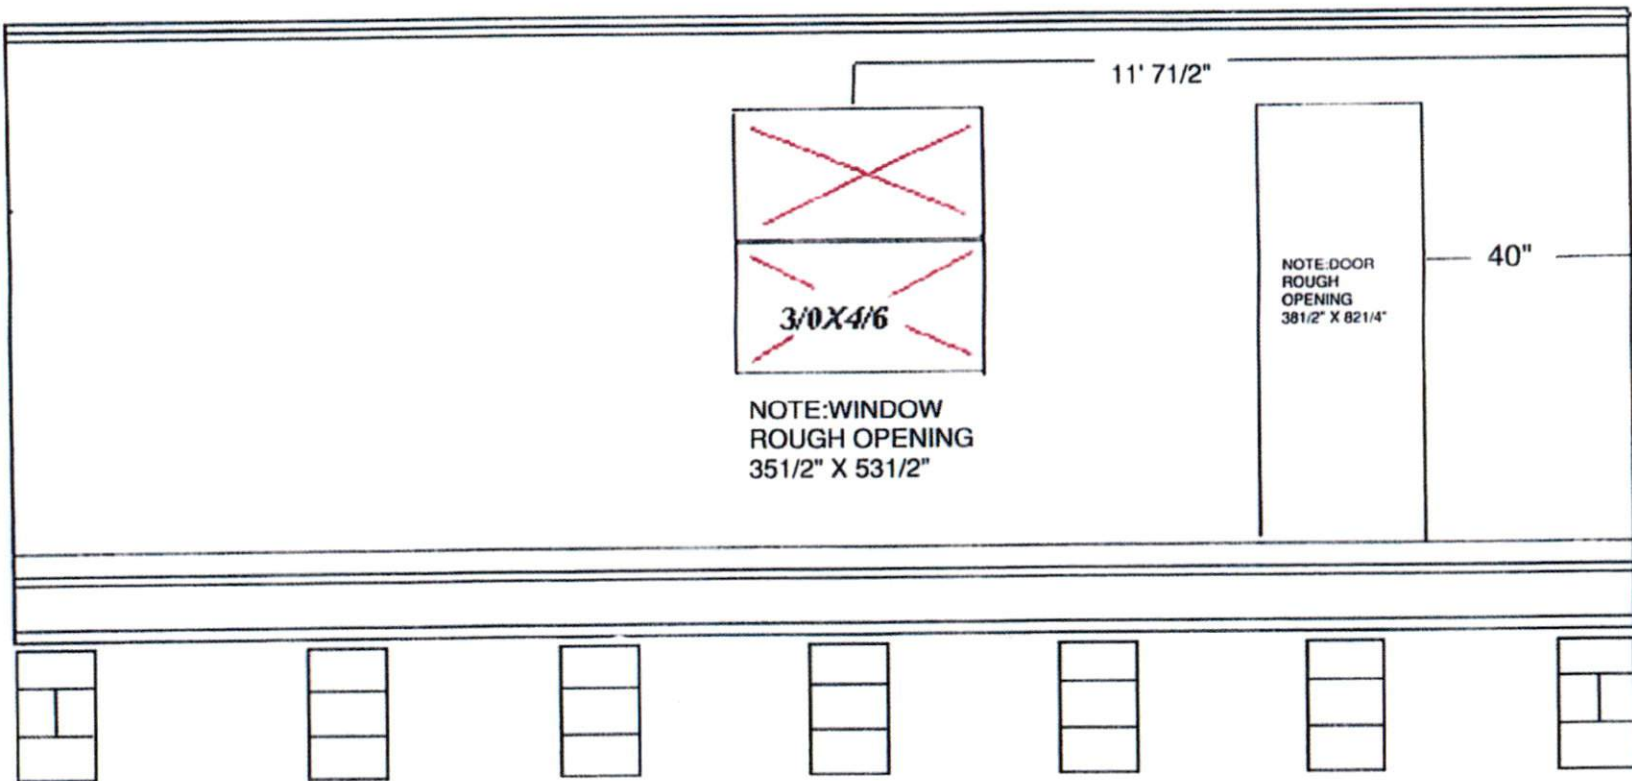

Reviewed for Fire Code Compliance

Leslie Jackson

05/19/2022 7:22:40 AM

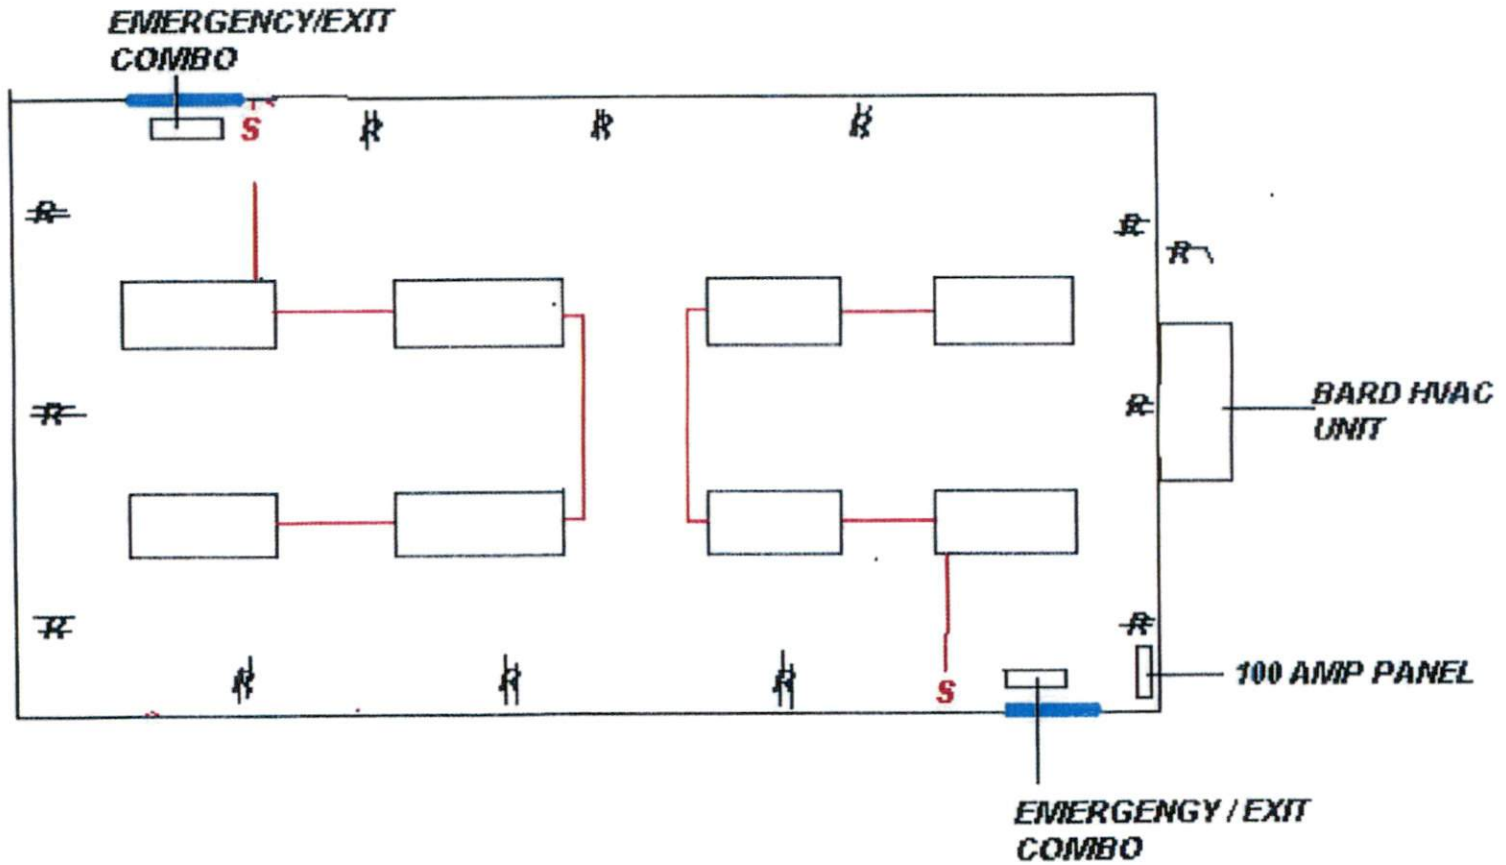



*1/2 SHEETROCK*

*R-15 INSULATION*

