




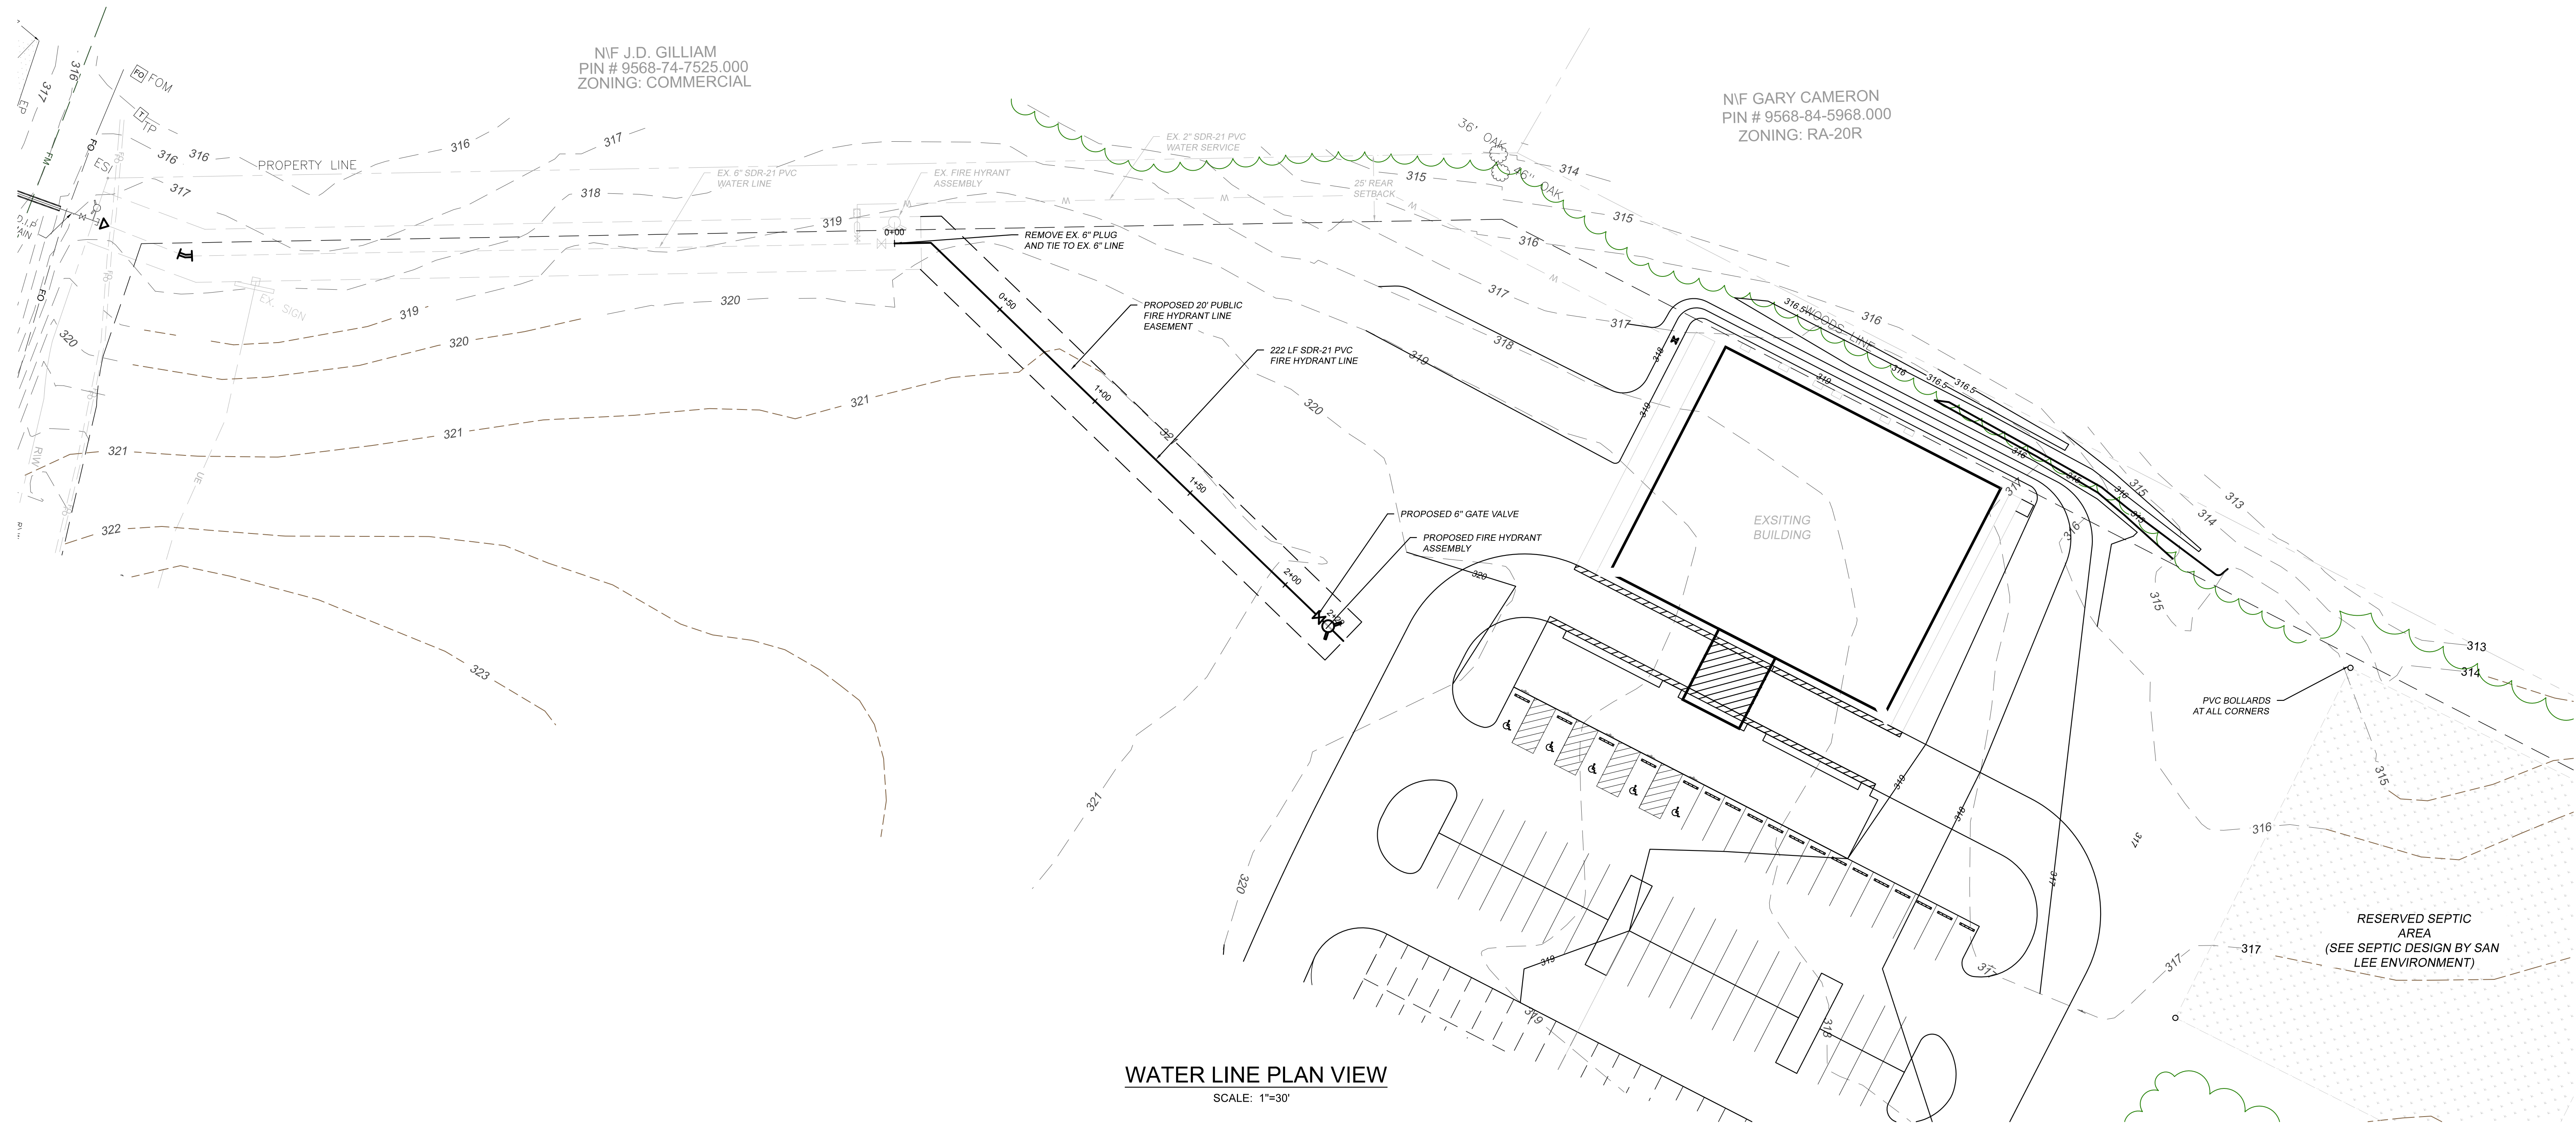

WATER LINE PLAN VIEW
SCALE: 1"=30'

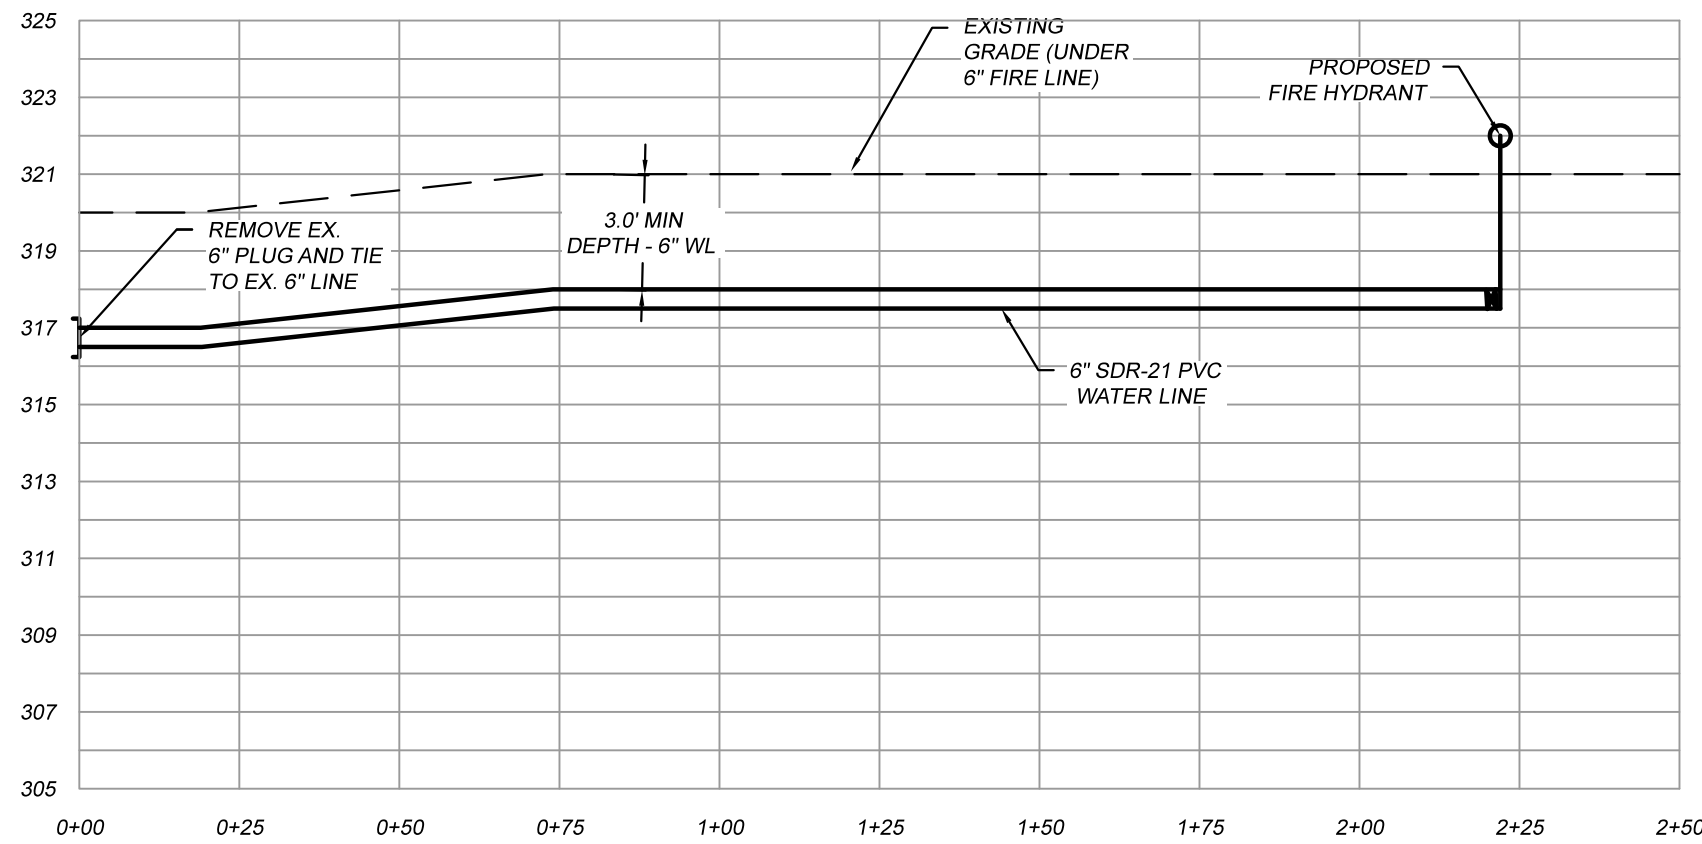

WATER LINE PROFILE
SCALE: Hoz. 1"=30' Vert. 1" = 5'

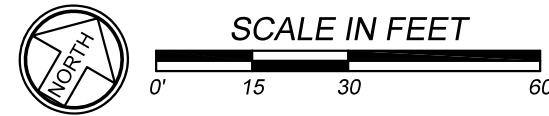

SYM.	REVISION DESCRIPTION:	DATE:
1		
2		
3		
4		
5		
6		

PRELIMINARY - FOR REVIEW ONLY - NOT FOR CONSTRUCTION
3417 Winterview Circle, Sanford, NC 27330
PO Box 249, Sanford, NC 27331
Phone: (919) 352-2834
e-mail: jhilliard@hilliardengineering.com
NC License #: P-0836

EXTEND EXISTING 6" FIRE HYDRANT LINE

3D COMMUNITY CHURCH
HARNETT COUNTY, NORTH CAROLINA

DESIGNED BY:	JEH
DRAWN BY:	JLF
APPROVED BY:	JEH
SHEET:	11.B
	CIVIL