



South View

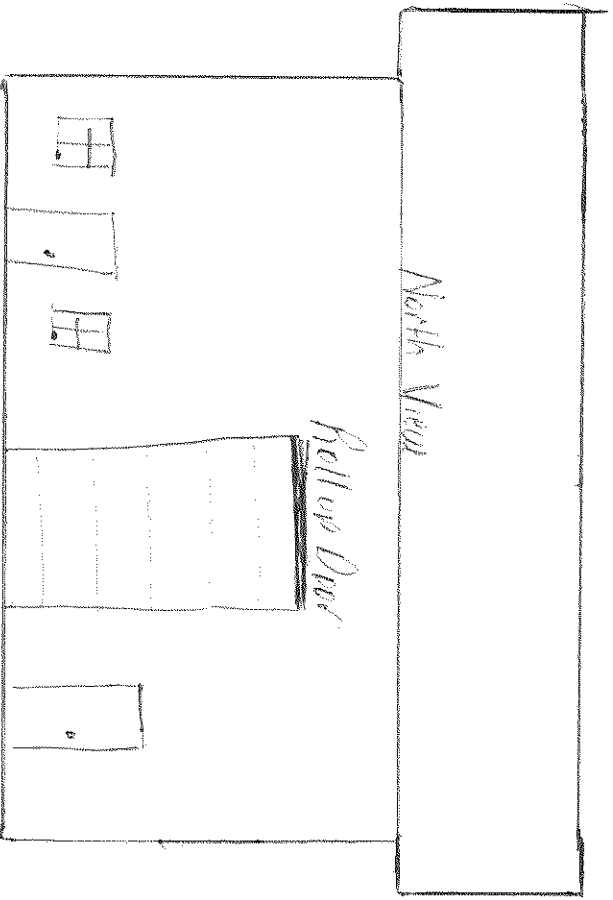


North View

Roll up Door

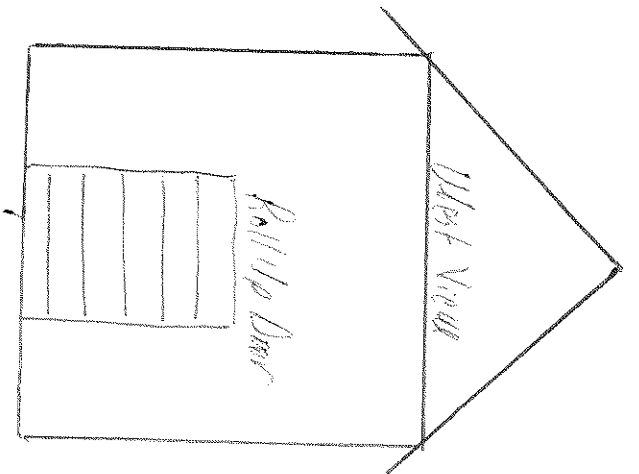


West View

Roll up Door

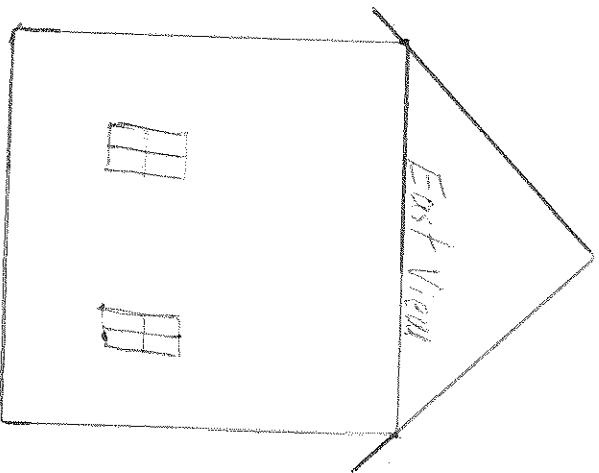

East View

30' x 60' Metal Building - Escape Plan - Open Interior

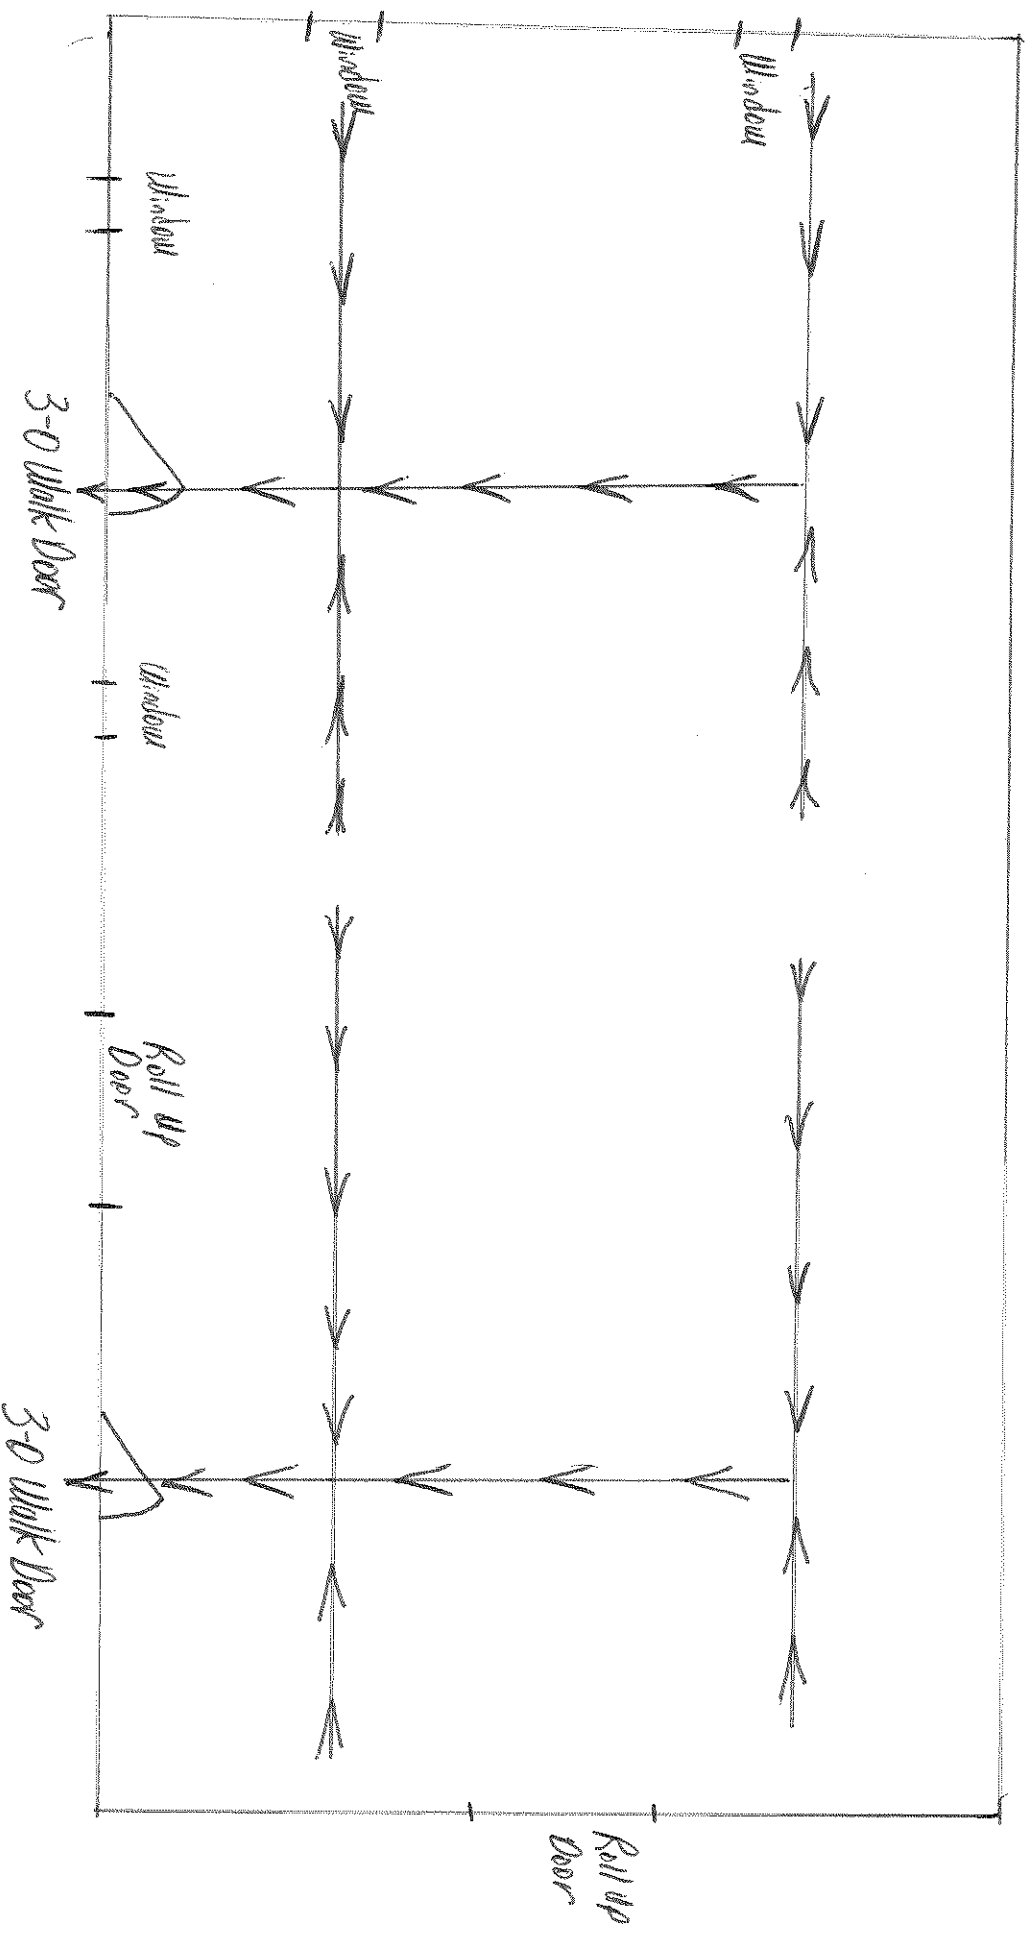

30' x 60' Metal Building - Open Interior

