


1
G2
1/4" = 1'-0"
BUILDING FLOOR PLAN

JENKINS CONSULTING ENGINEERS, PA
 DOUGLAS L. "BUDDY" JENKINS, PE, NPE 7740 McARTANS FORD LINDEN NC 28356
 C-3070 910.822.172.4 FAX 910.822.4645 buddy.jenkins@embargo.com

PASTOR SANDY NOWISKI
 215 COATES ROAD, LINDEN, N.C., 910-497-4065

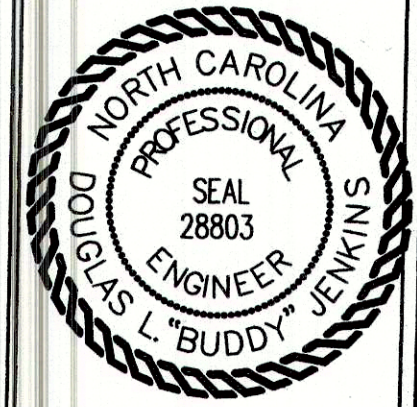

DRAWN BY: B. J.
 CHECKED BY: B. JENKINS
 DATE: JUNE 8, 2012
 SCALE:

PROJECT: POTTER'S VESSEL CHURCH
 SHEET: BUILDING FLOOR PLAN

G2r1

REV. 1 6-8-12 REVISED FLOOR PLAN