

ASSEMBLY SPACE

THE EXISTING SPACE IS BEING UPFITTED FOR A PLACE OF WORSHIP.
 GROSS SQUARE FOOTAGE OF BUILDING IS 4,200 SQUARE FEET
 SANCTUARY IS 600 NET SQUARE FEET: <120 PERSONS.
 TYPE OF CONSTRUCTION: V-B
 MAXIMUM ALLOWABLE TRAVEL DISTANCE: 200 FEET PER TABLE 1015.1.
 GREATEST TRAVEL DISTANCE SHOWN: 57 FEET.
 MIN. NO. OF EXITS REQUIRED: 2
 NUMBER OF EXITS PROVIDED: 2
 NO. OF FIRE EXTINGUISHERS PROVIDED: 3, 10# ABC
 EGRESS ILLUMINATION PROVIDED AT EACH EXIT.
 BUILDING IS NOT FIRE SPRINKLERED.
 THERE IS NO FIRE ALARM SYSTEM.


LEGEND

SYMBOL	DESCRIPTION
F.E. O	ABC FIRE EXTINGUISHER SUGGESTED LOCATION
⤴	EXIT ROUTE
—	LONGEST EGRESS ROUTE
36"	EXIT WIDTH
⬜	EXIT SIGN
⤴	EMERGENCY EGRESS LIGHTING (90 MIN) WITH REMOTE HEAD
46"	CLEAR WIDTH
180 PERSONS	EXIT CAPACITY
—	EXISTING WALLS (ALL WALLS)
—	1-HOUR RATED WALL

1 LIFE SAFETY / EGRESS PLAN
 1/4" = 1'-0"

JENKINS CONSULTING ENGINEERS, PA
 DOUGLAS L. "BUDDY" JENKINS, PE, NSPE 7740 McARTANS FORD LINDEN, NC 28356
 910.822.1724
 buddy.jenkins@embarrqmail.com

PASTOR SANDY NOWISKI
 215 COATES ROAD, LINDEN, N.C., 910-497-4065

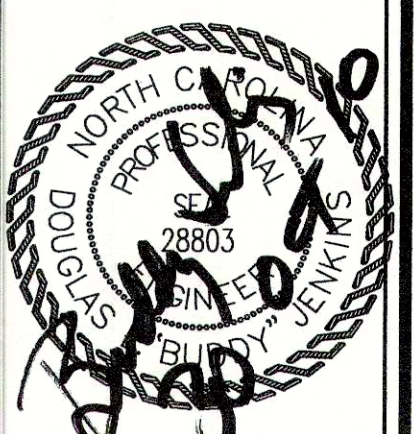

DRAWN BY: J. SYME
 CHECKED BY: B. JENKINS
 DATE: OCT. 30, 2010
 SCALE:

PROJECT: POTTER'S VESSEL CHURCH
 SHEET: LIFE SAFETY / EGRESS PLAN

LS1